


10B NOLU RİSKLİ KARAYOLLARI ALAN PROJESİ

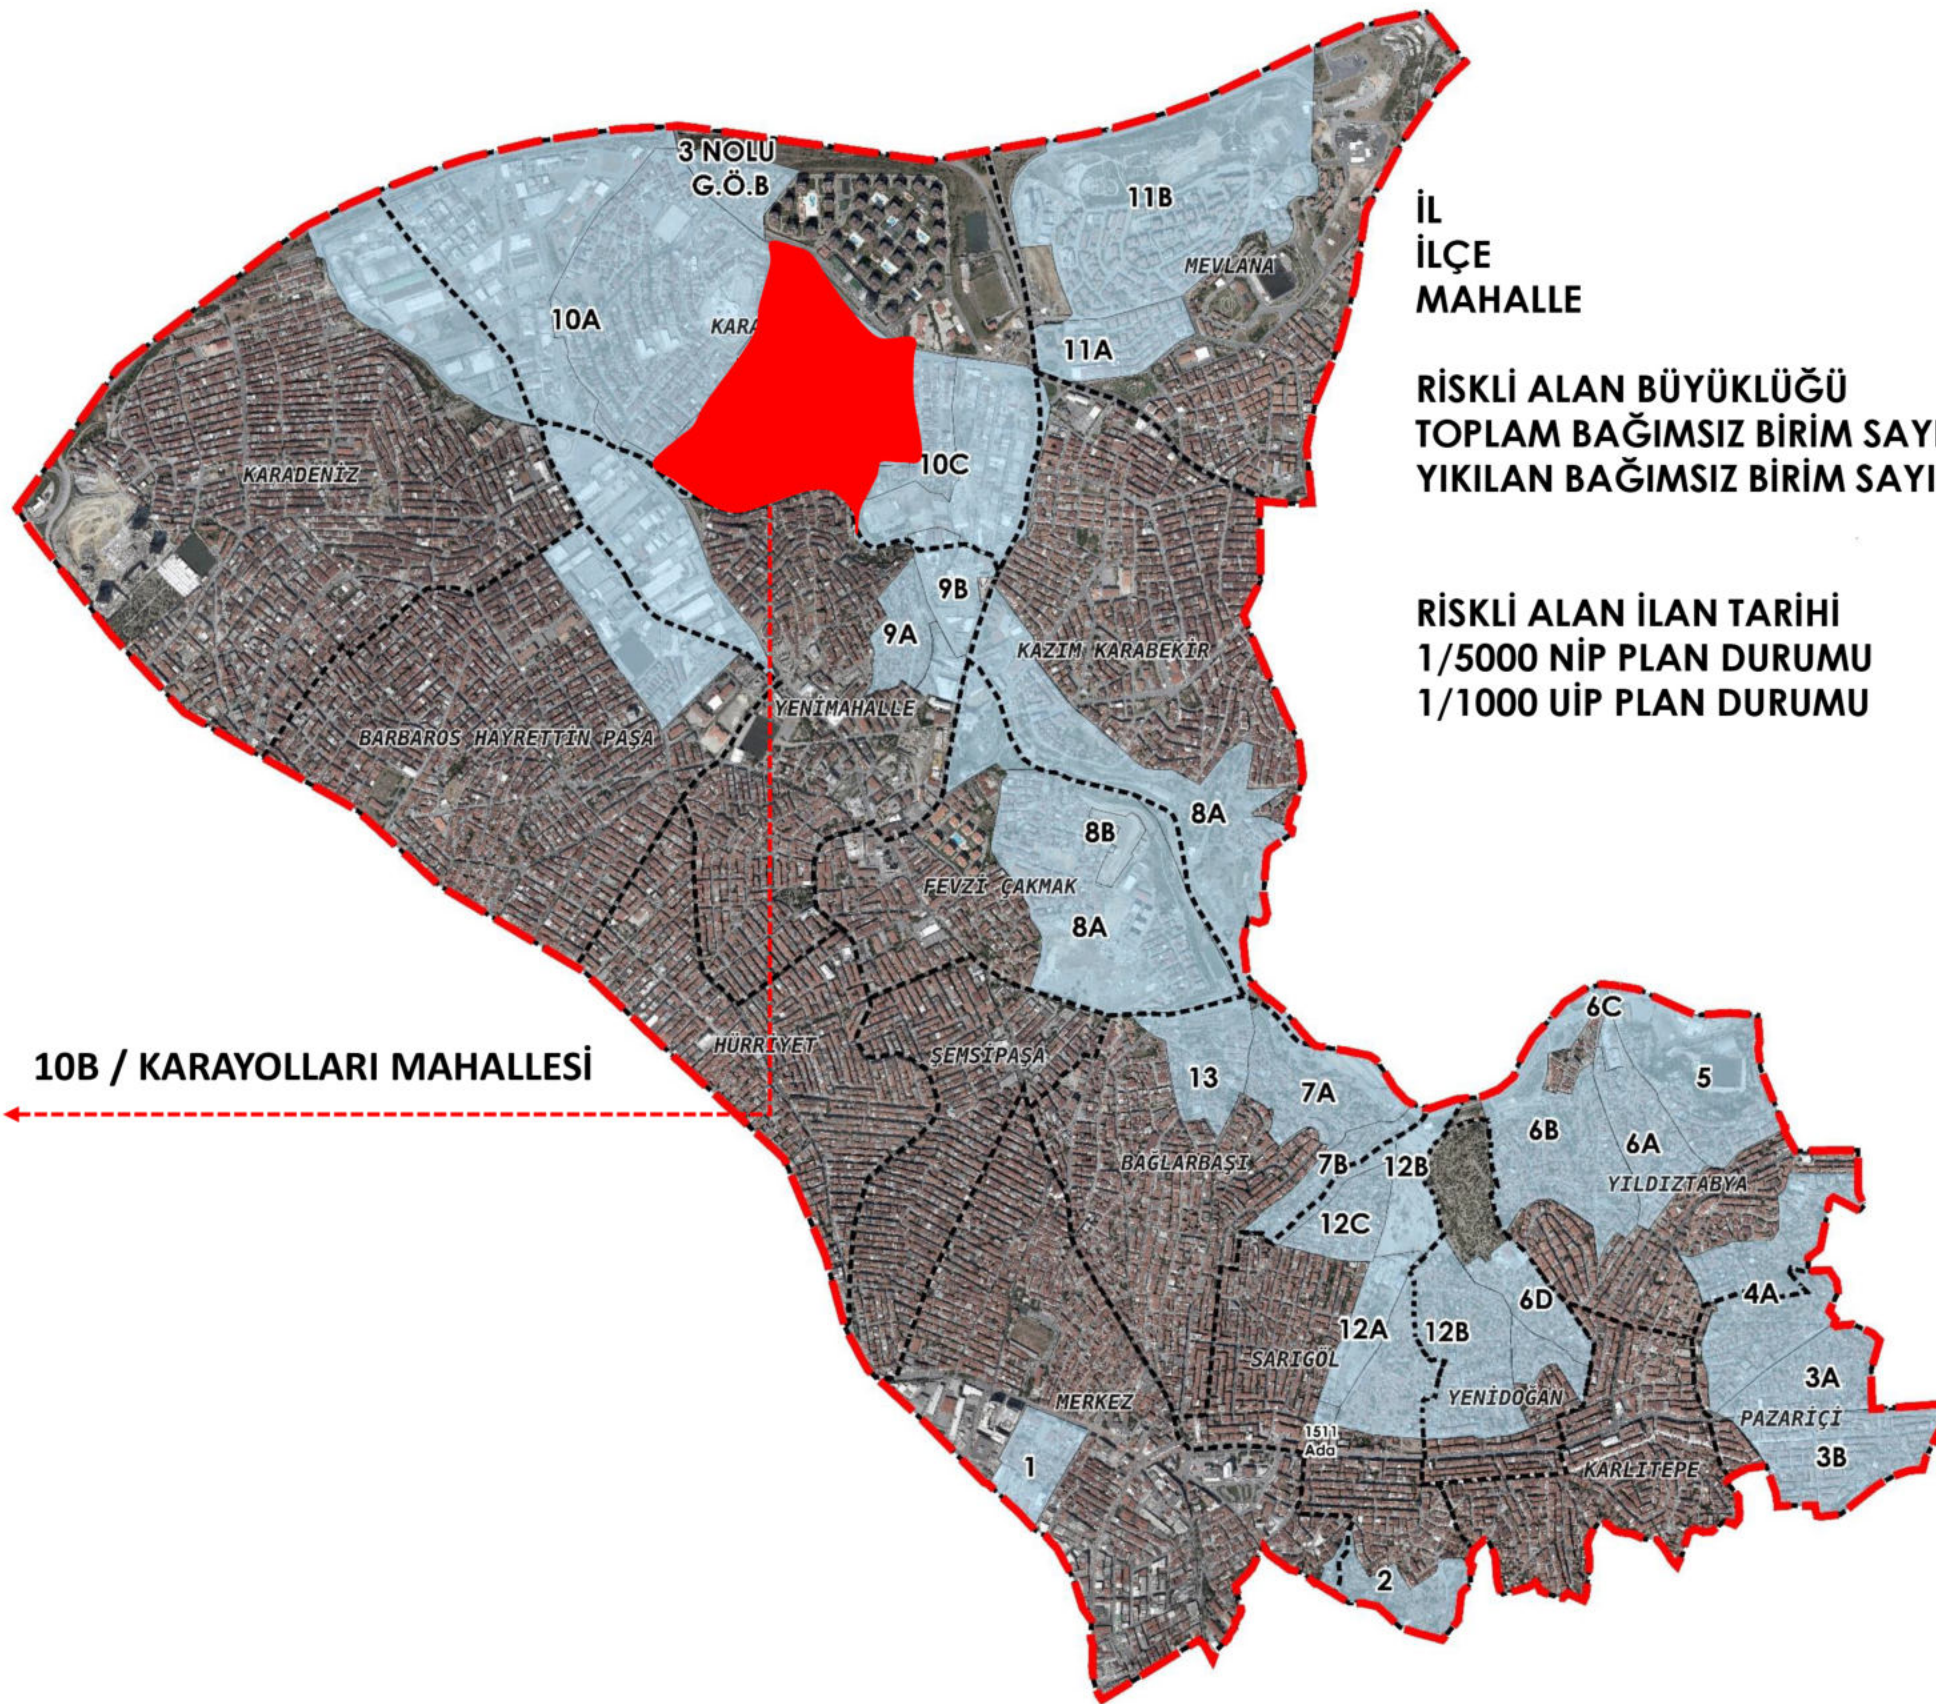

İL
İLÇE
MAHALLE

: İSTANBUL
: GAZİOSMANPAŞA
: KARAYOLLARI

RİSKLİ ALAN BÜYÜKLÜĞÜ
TOPLAM BAĞIMSIZ BİRİM SAYISI
YIKILAN BAĞIMSIZ BİRİM SAYISI

: 302.661 m²
: 4.293
: 0

RİSKLİ ALAN İLAN TARİHİ
1/5000 NİP PLAN DURUMU
1/1000 UİP PLAN DURUMU

: 2012/4099
: İPTAL /YENİ PLAN ONAYLANDI
: YENİ PLAN ONAYLANDI





