


10C NOLU RİSKLİ KARAYOLLARI ALAN PROJESİ

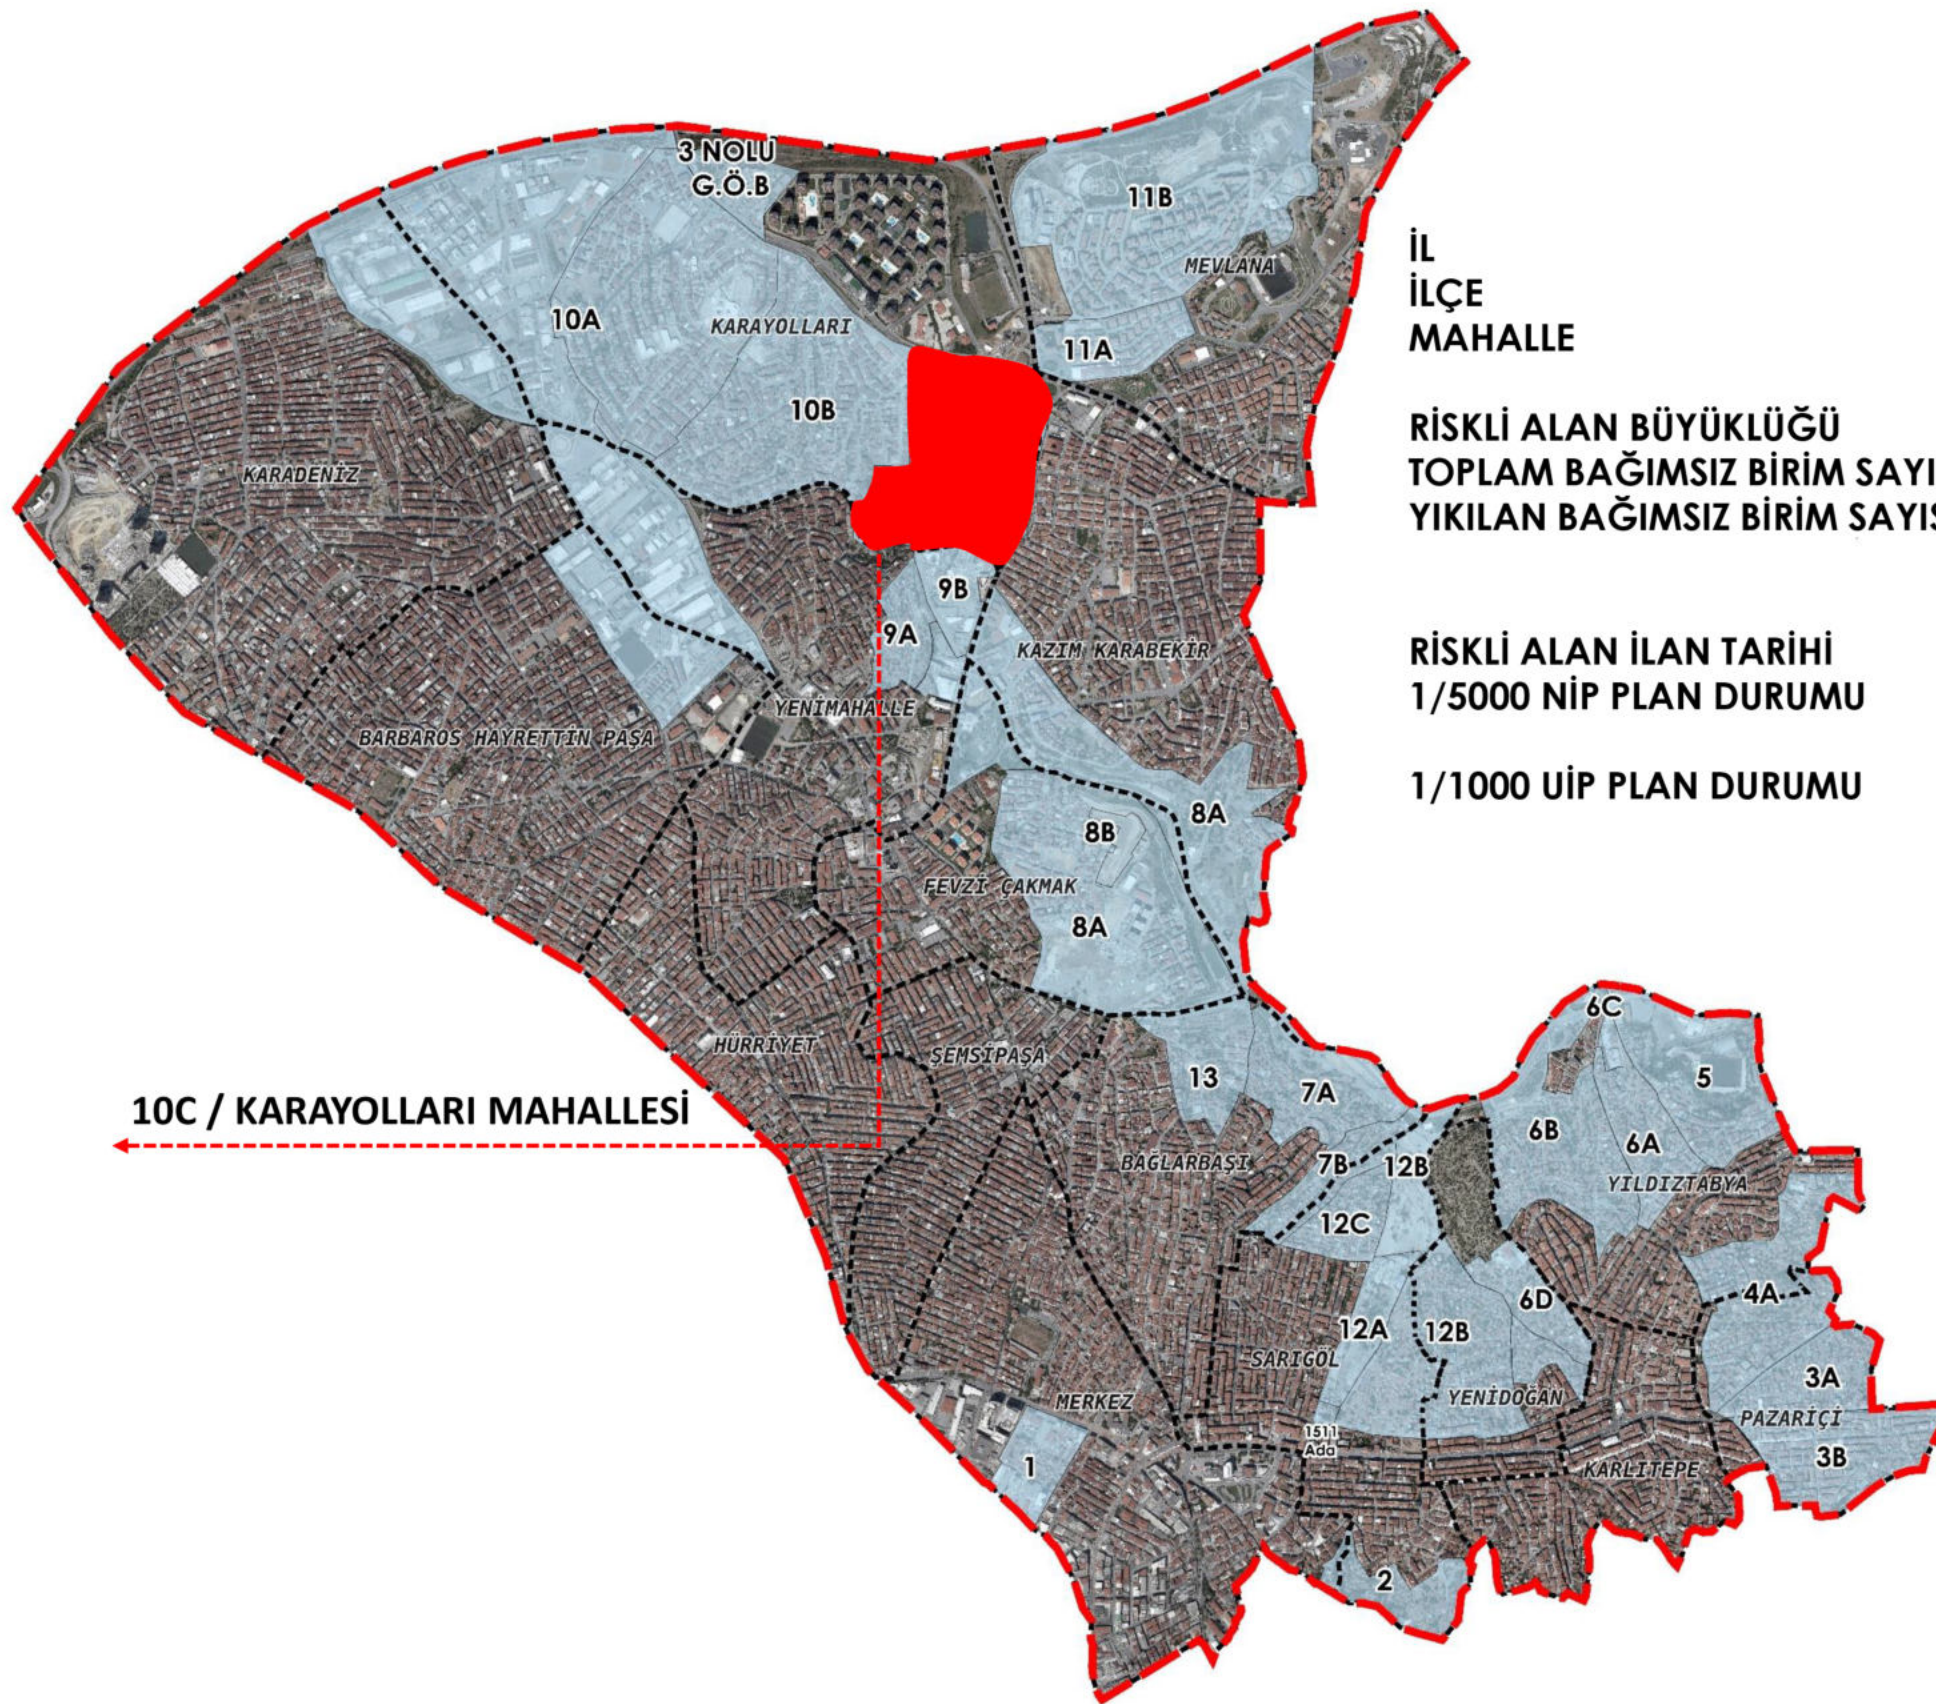

İL
İLÇE
MAHALLE

: İSTANBUL
: GAZİOSMANPAŞA
: KARAYOLLARI

RİSKLİ ALAN BÜYÜKLÜĞÜ
TOPLAM BAĞIMSIZ BİRİM SAYISI
YIKILAN BAĞIMSIZ BİRİM SAYISI

: 215.528 m²
: 1.029
: 0

RİSKLİ ALAN İLAN TARİHİ
1/5000 NİP PLAN DURUMU

: 2016/8950
: İPTAL/ KISMEN ONAYLANDI /
KISMEN TASLAK

1/1000 ÜİP PLAN DURUMU

: KISMEN ONAYLANDI /
KISMEN TASLAK

10C / KARAYOLLARI MAHALLESİ

NOT:
16.11.2015 ONANLI 1/5000 ÖLÇEKLİ
GAZİOSMANPAŞA İLÇESİ 26.01.2013
TARİHLİ VE 28540 SAYILI RESMİ
GAZETEDE YAYIMLANAN RİSKLİ
ALANLARA AİT REVİZYON NAZİM İMAR
PLANI İST. 4. İDARE MAHK. 27.12.2017 TARİH
VE 2016/303 E. DOSYASI İLE İPTAL
EDİLMİŞTİR.

