


12B NOLU RİSKLİ ALAN SARIGÖL MAHALLESİ KENTSEL DÖNÜŞÜM PROJESİ



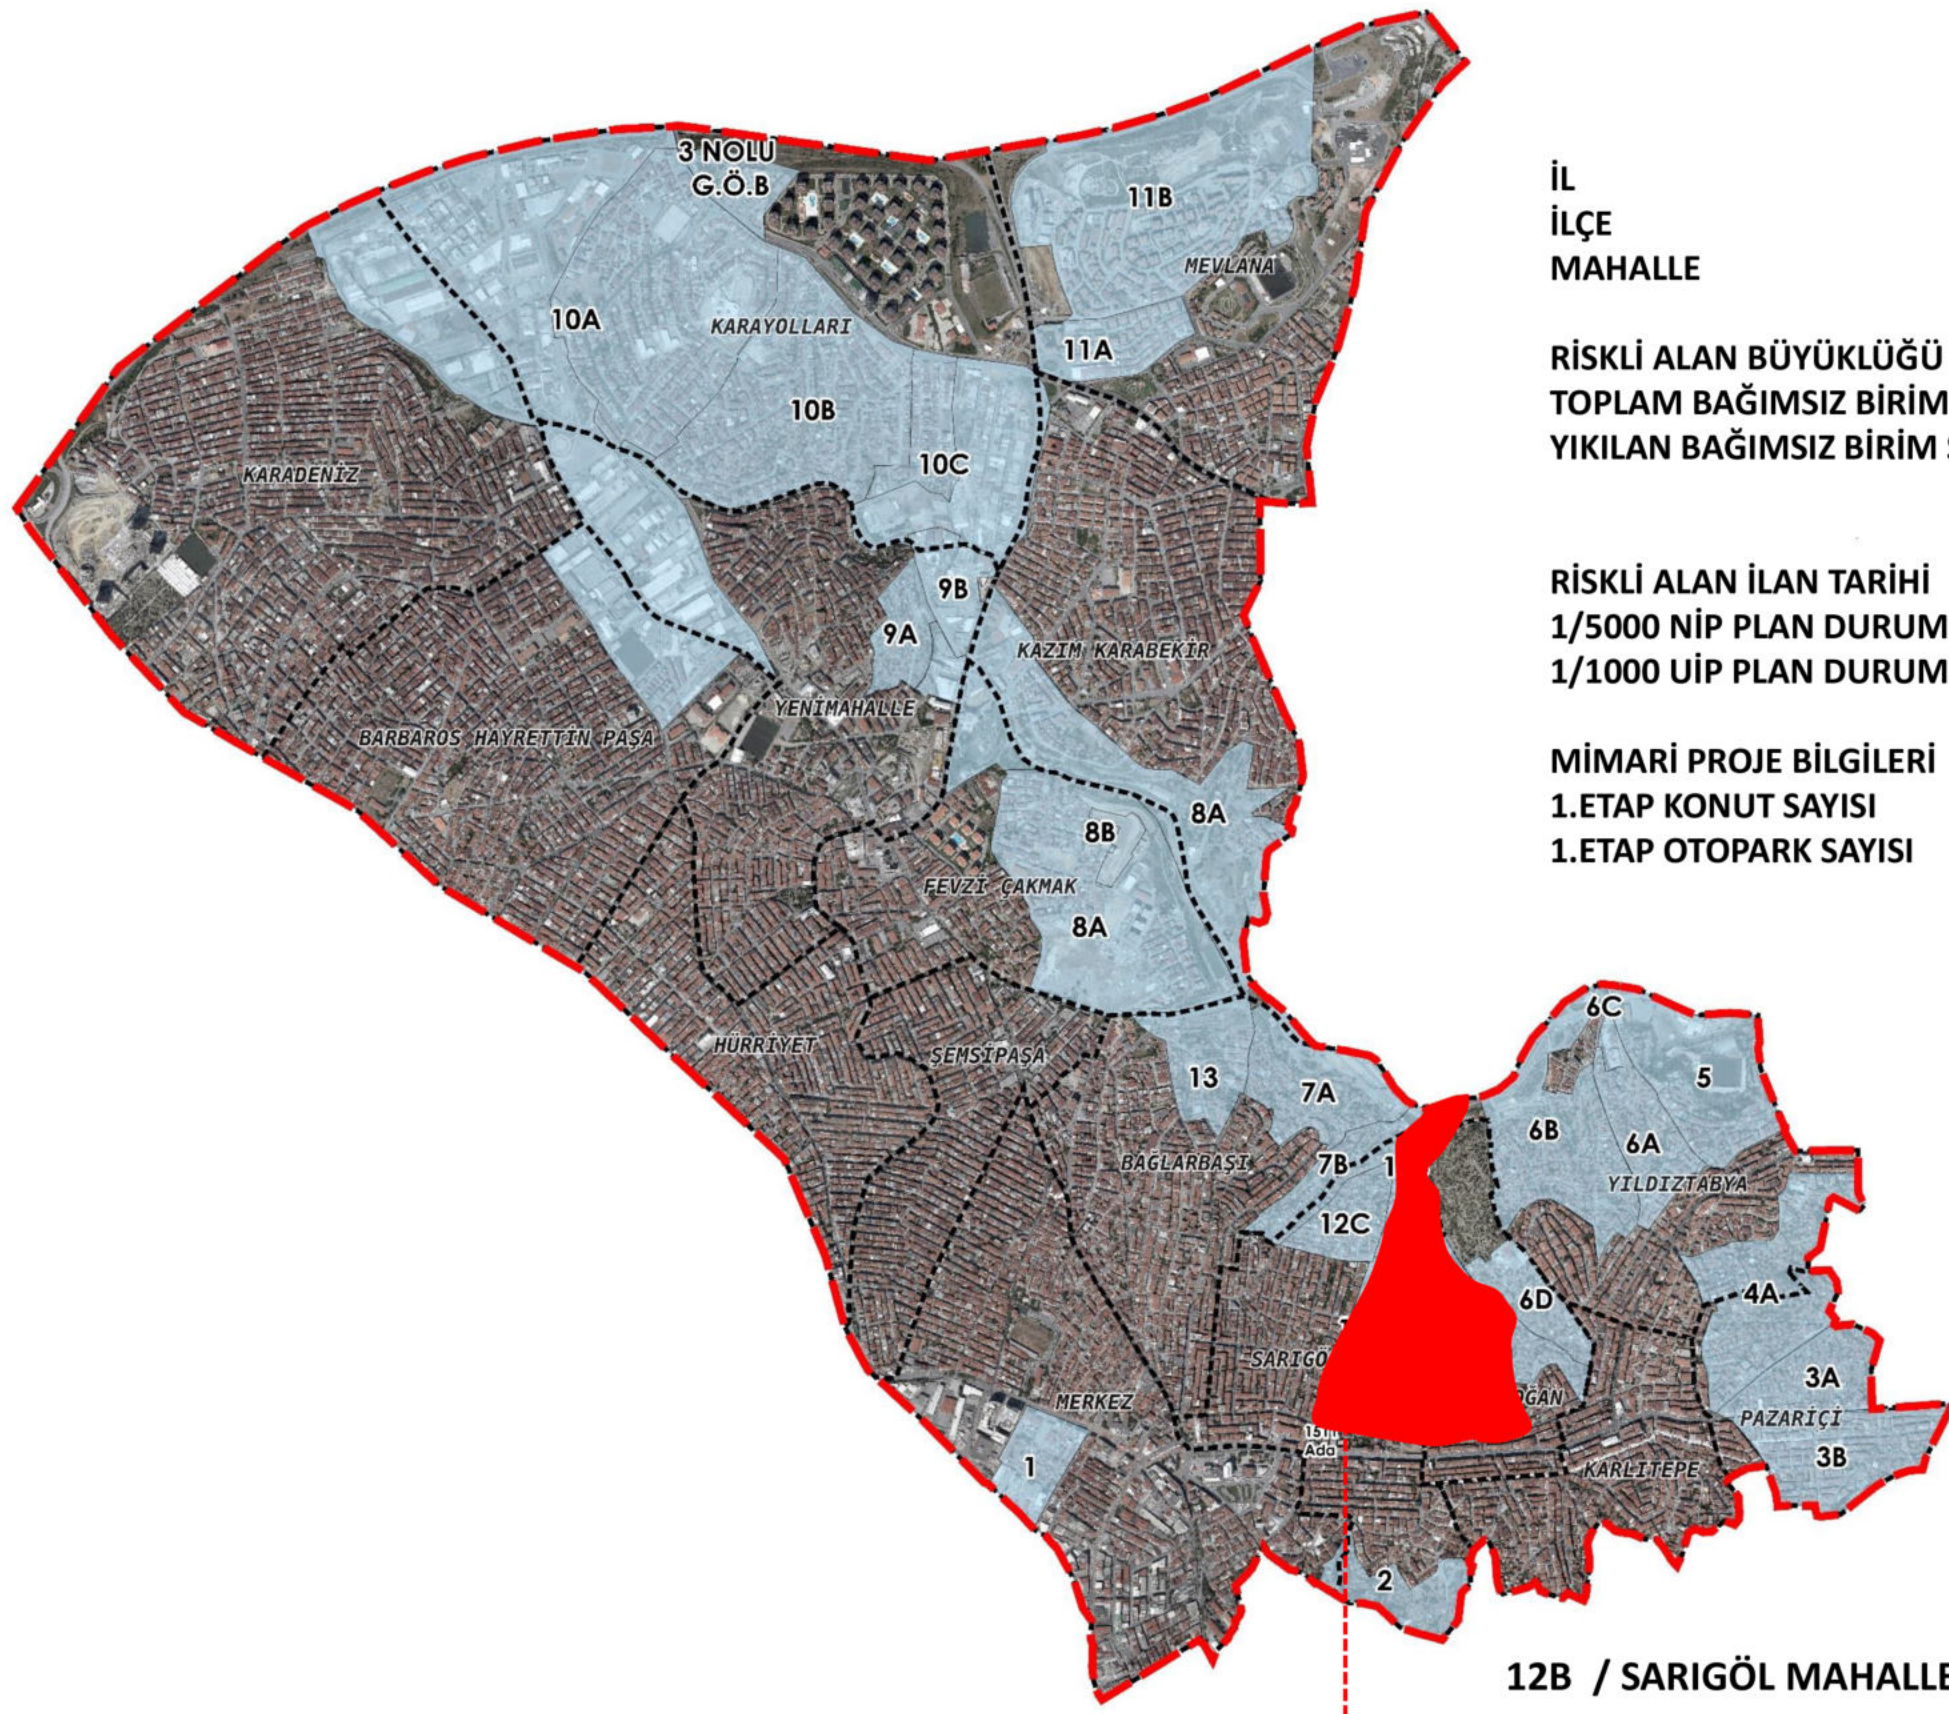

İL : İSTANBUL
İLÇE : GAZİOSMANPAŞA
MAHALLE : SARIGÖL


RİSKLİ ALAN BÜYÜKLÜĞÜ : 204.938 m²
TOPLAM BAĞIMSIZ BİRİM SAYISI : 2.549
YIKILAN BAĞIMSIZ BİRİM SAYISI : 421


RİSKLİ ALAN İLAN TARİHİ : 2015/7602
1/5000 NİP PLAN DURUMU : VAR (24.03.2019)
1/1000 UİP PLAN DURUMU : VAR (17.09.2019)

MİMARİ PROJE BİLGİLERİ
1.ETAP KONUT SAYISI : 809
1.ETAP OTOYOL SAYISI : 1039


12B / SARIGÖL MAHALLESİ



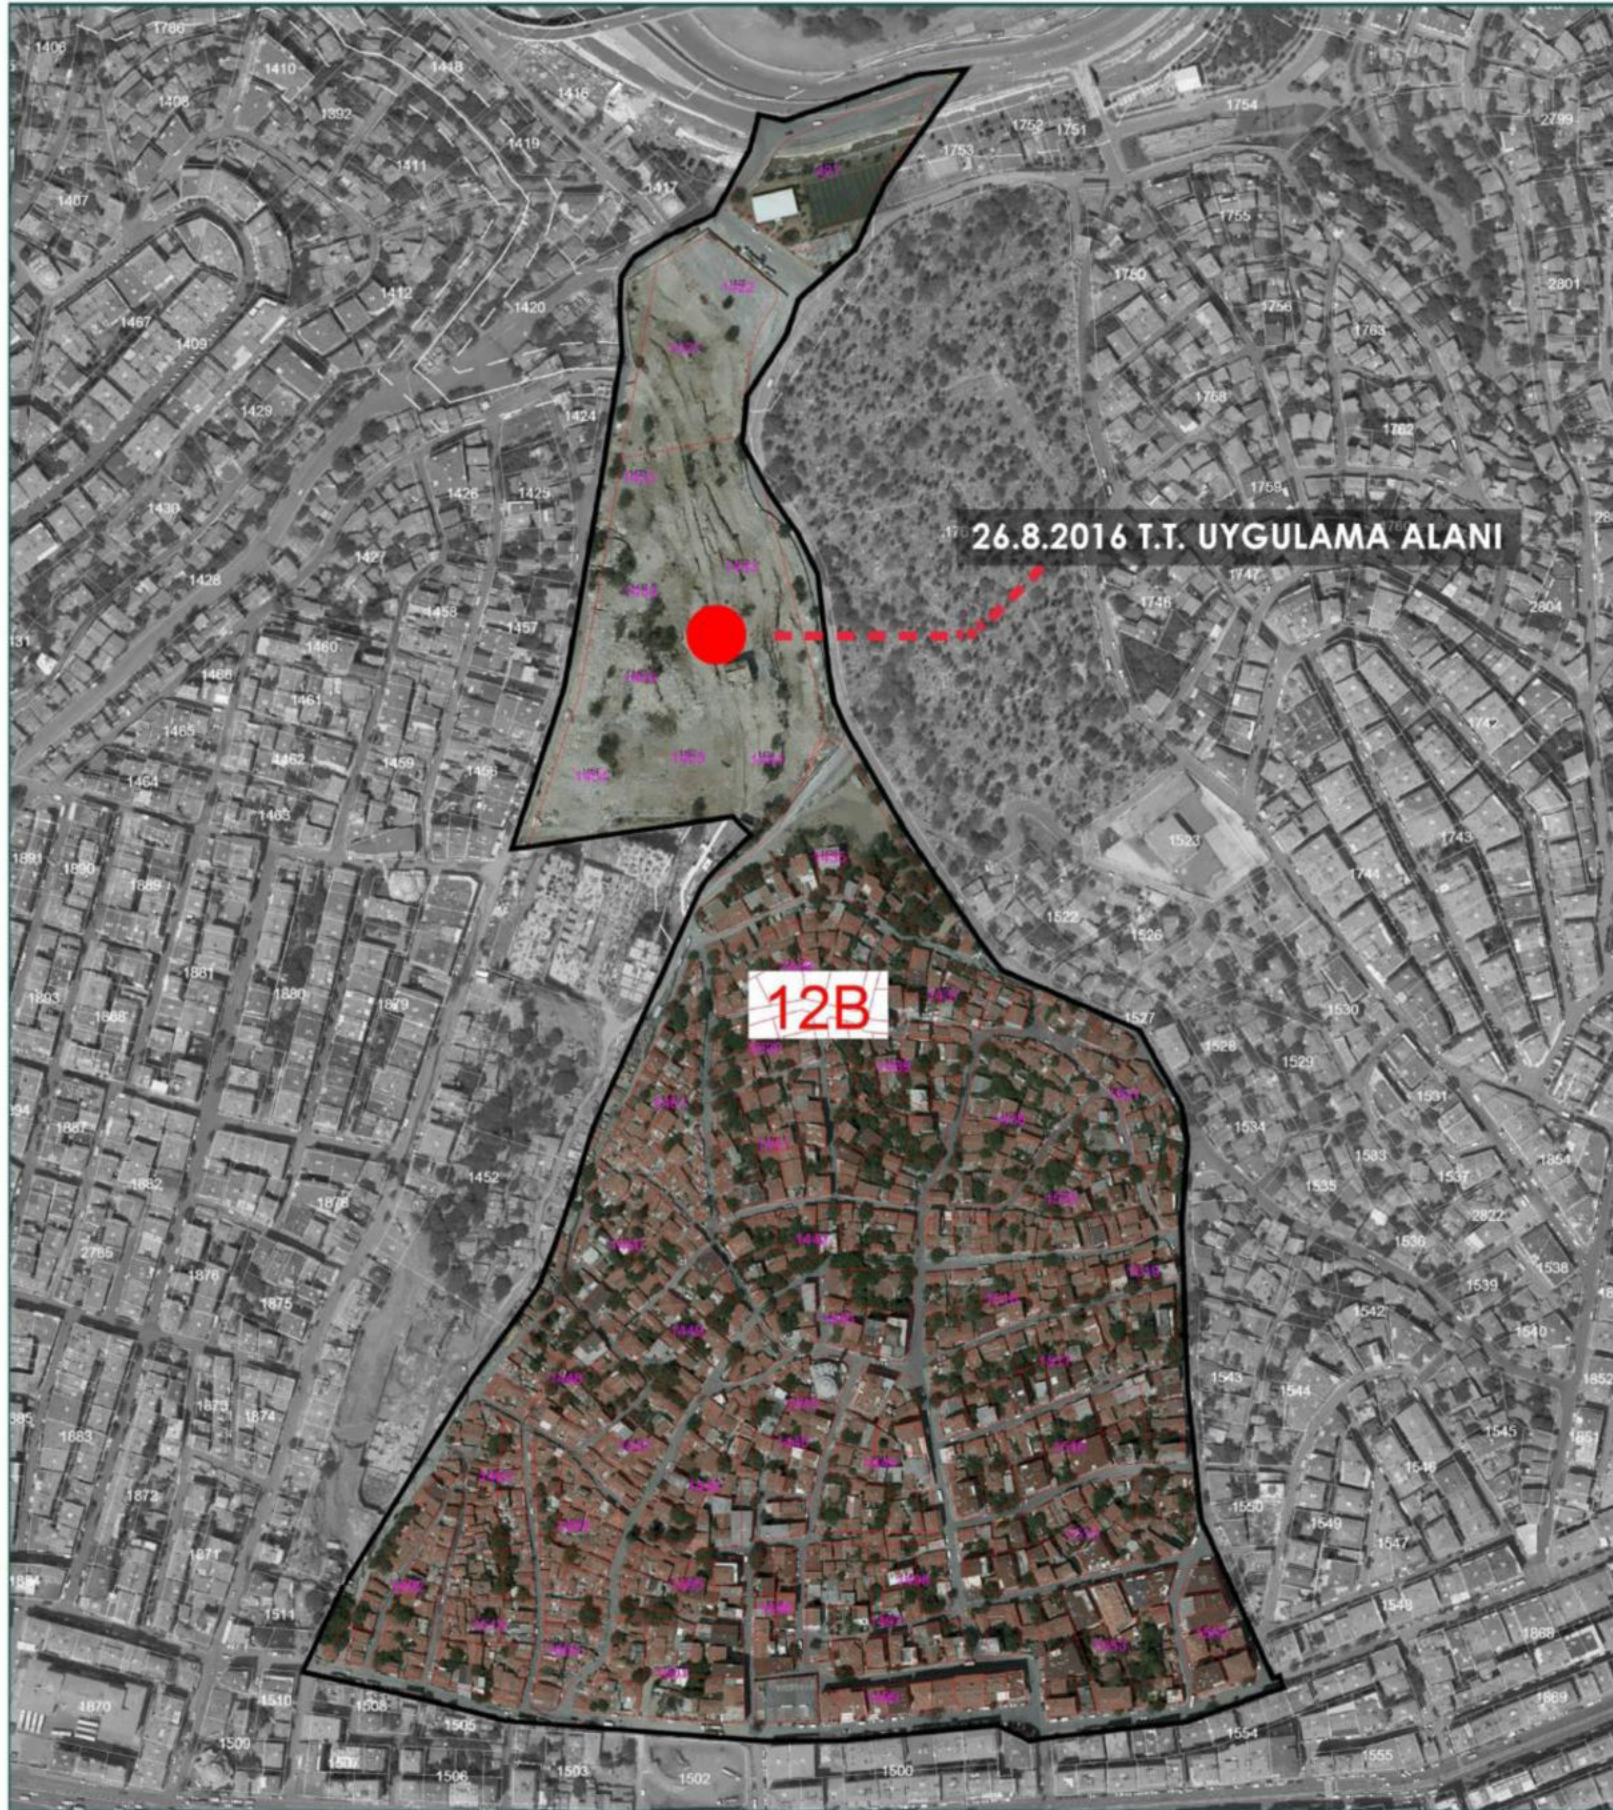


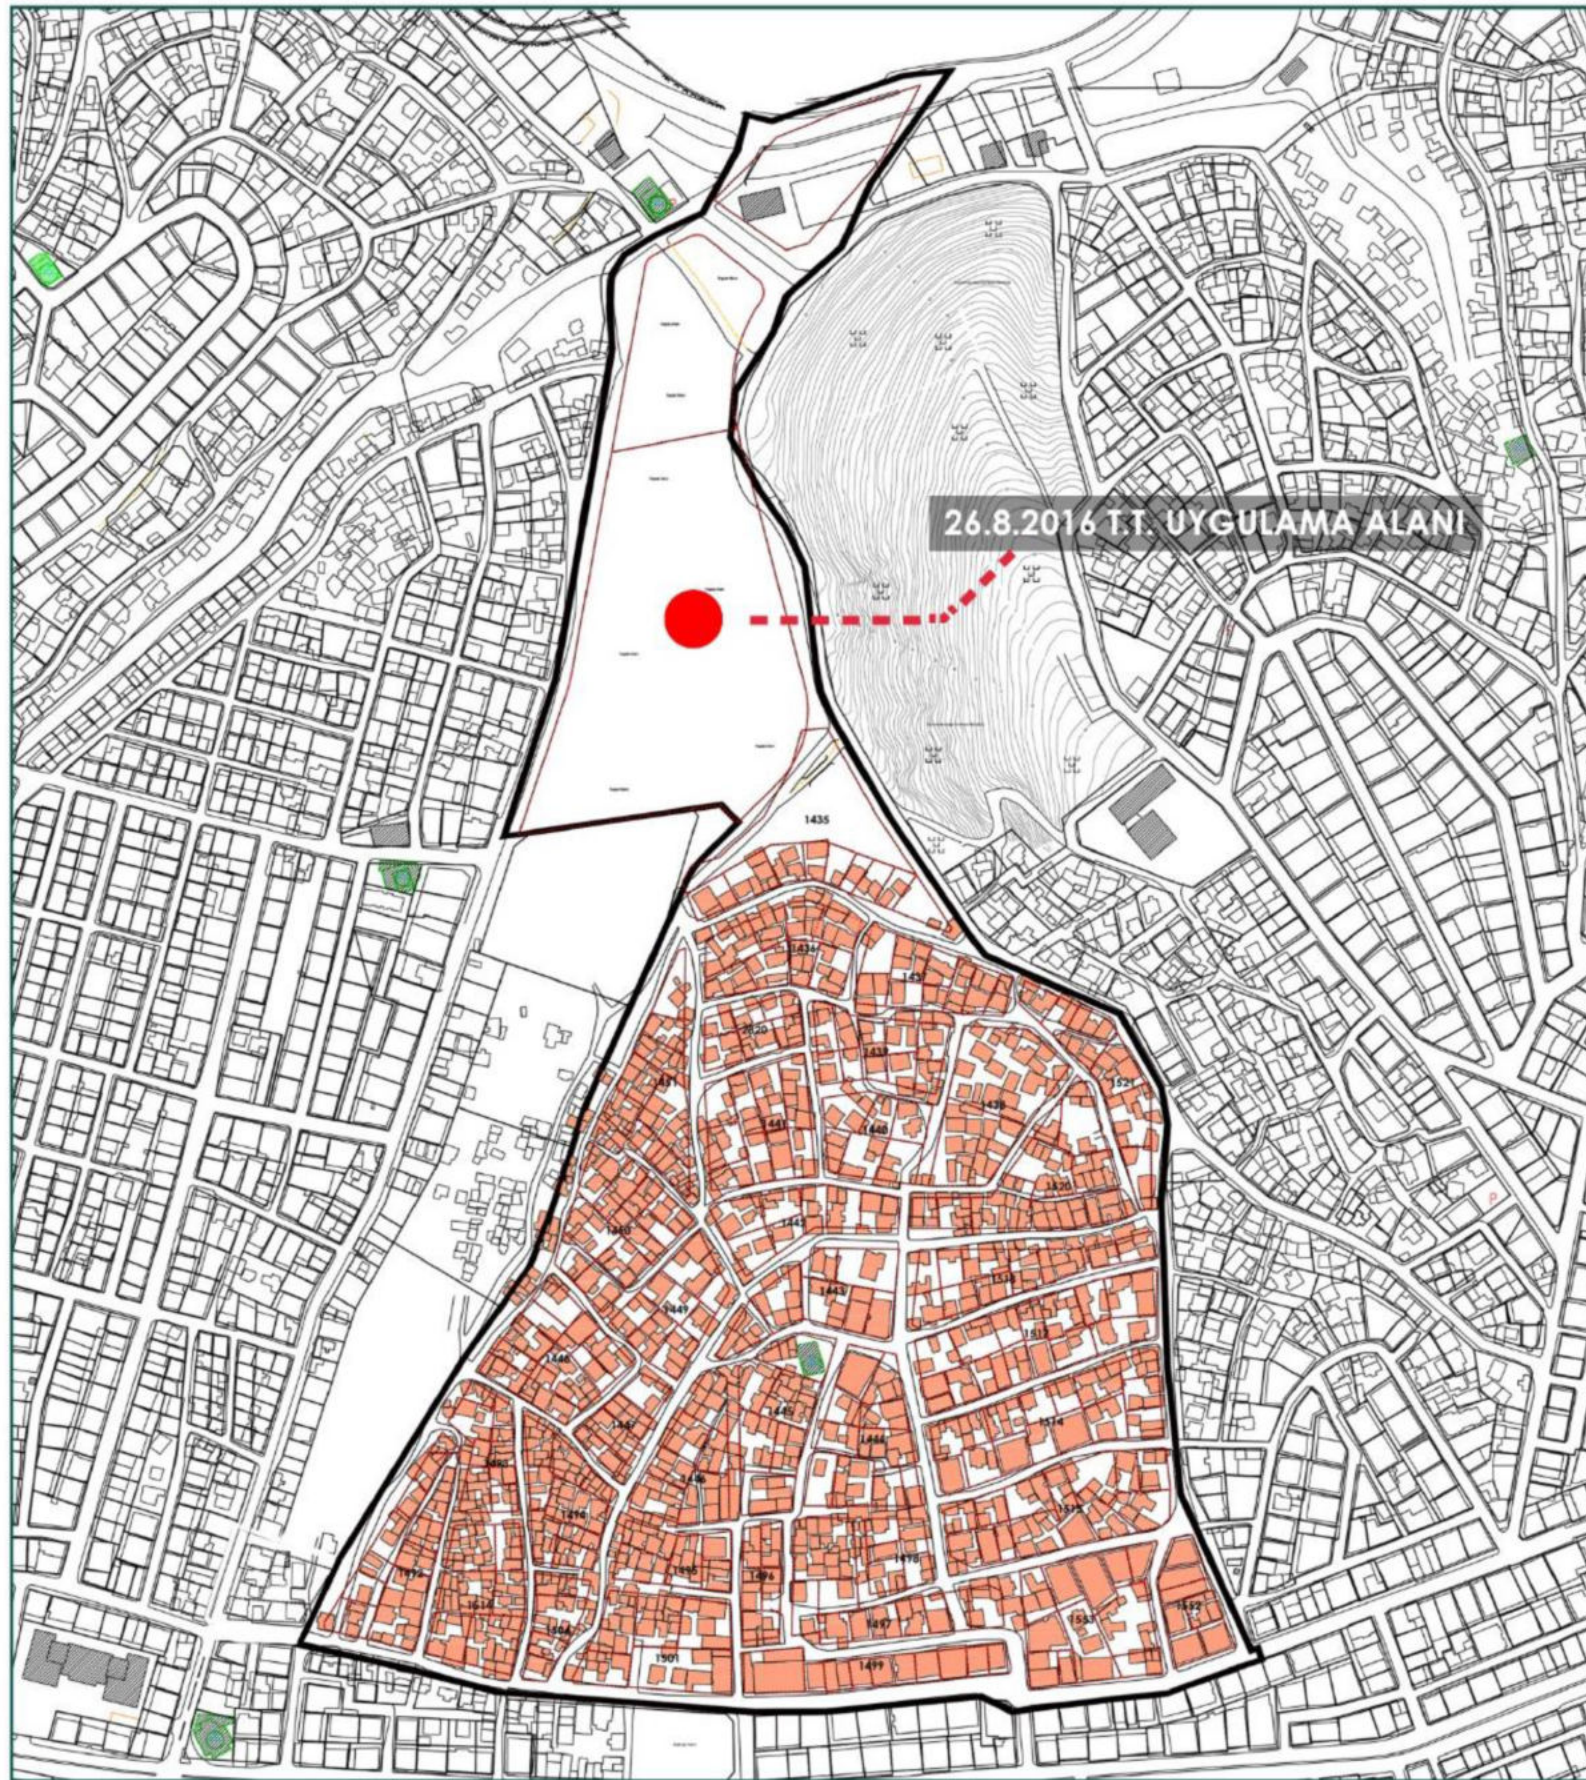

17.02.2016/26.08.2016 tasdik tarihli, 1/1000 ölçekli TEM
Güneyi Revizyon U.İ.P

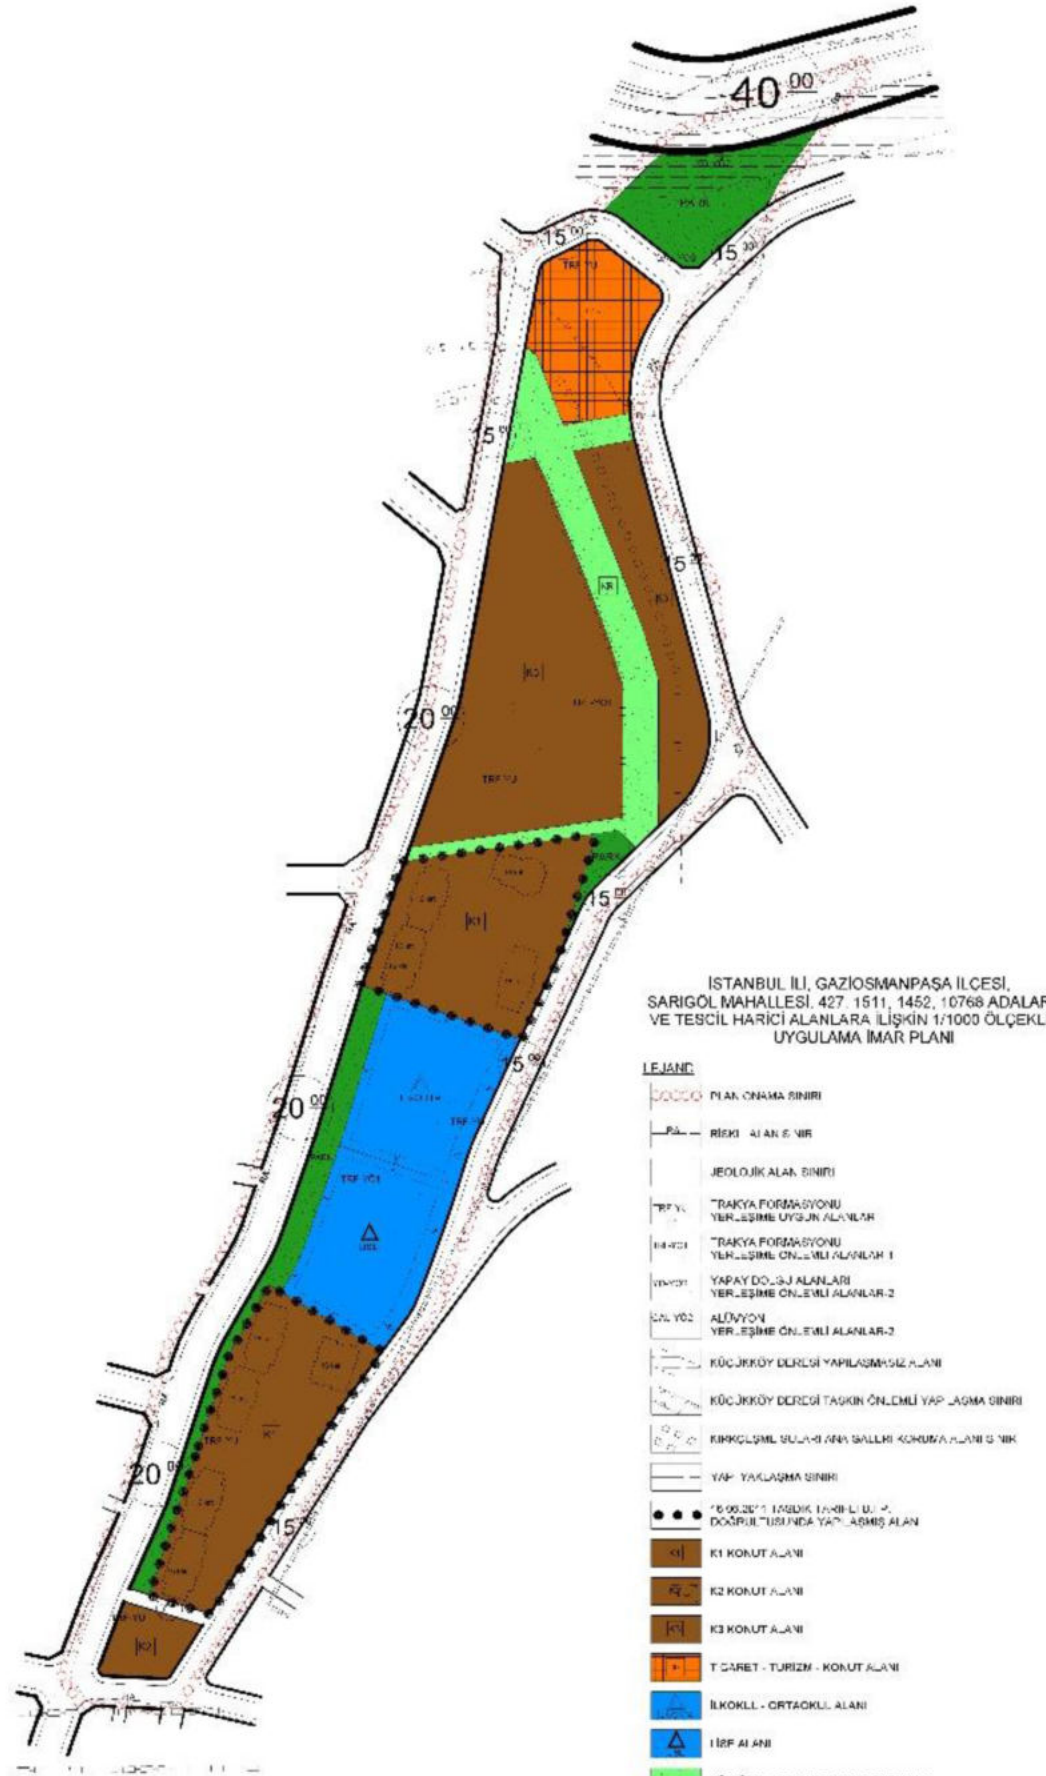

12B (1.ETAP) NOLU RİSKLİ ALAN / TOKİ

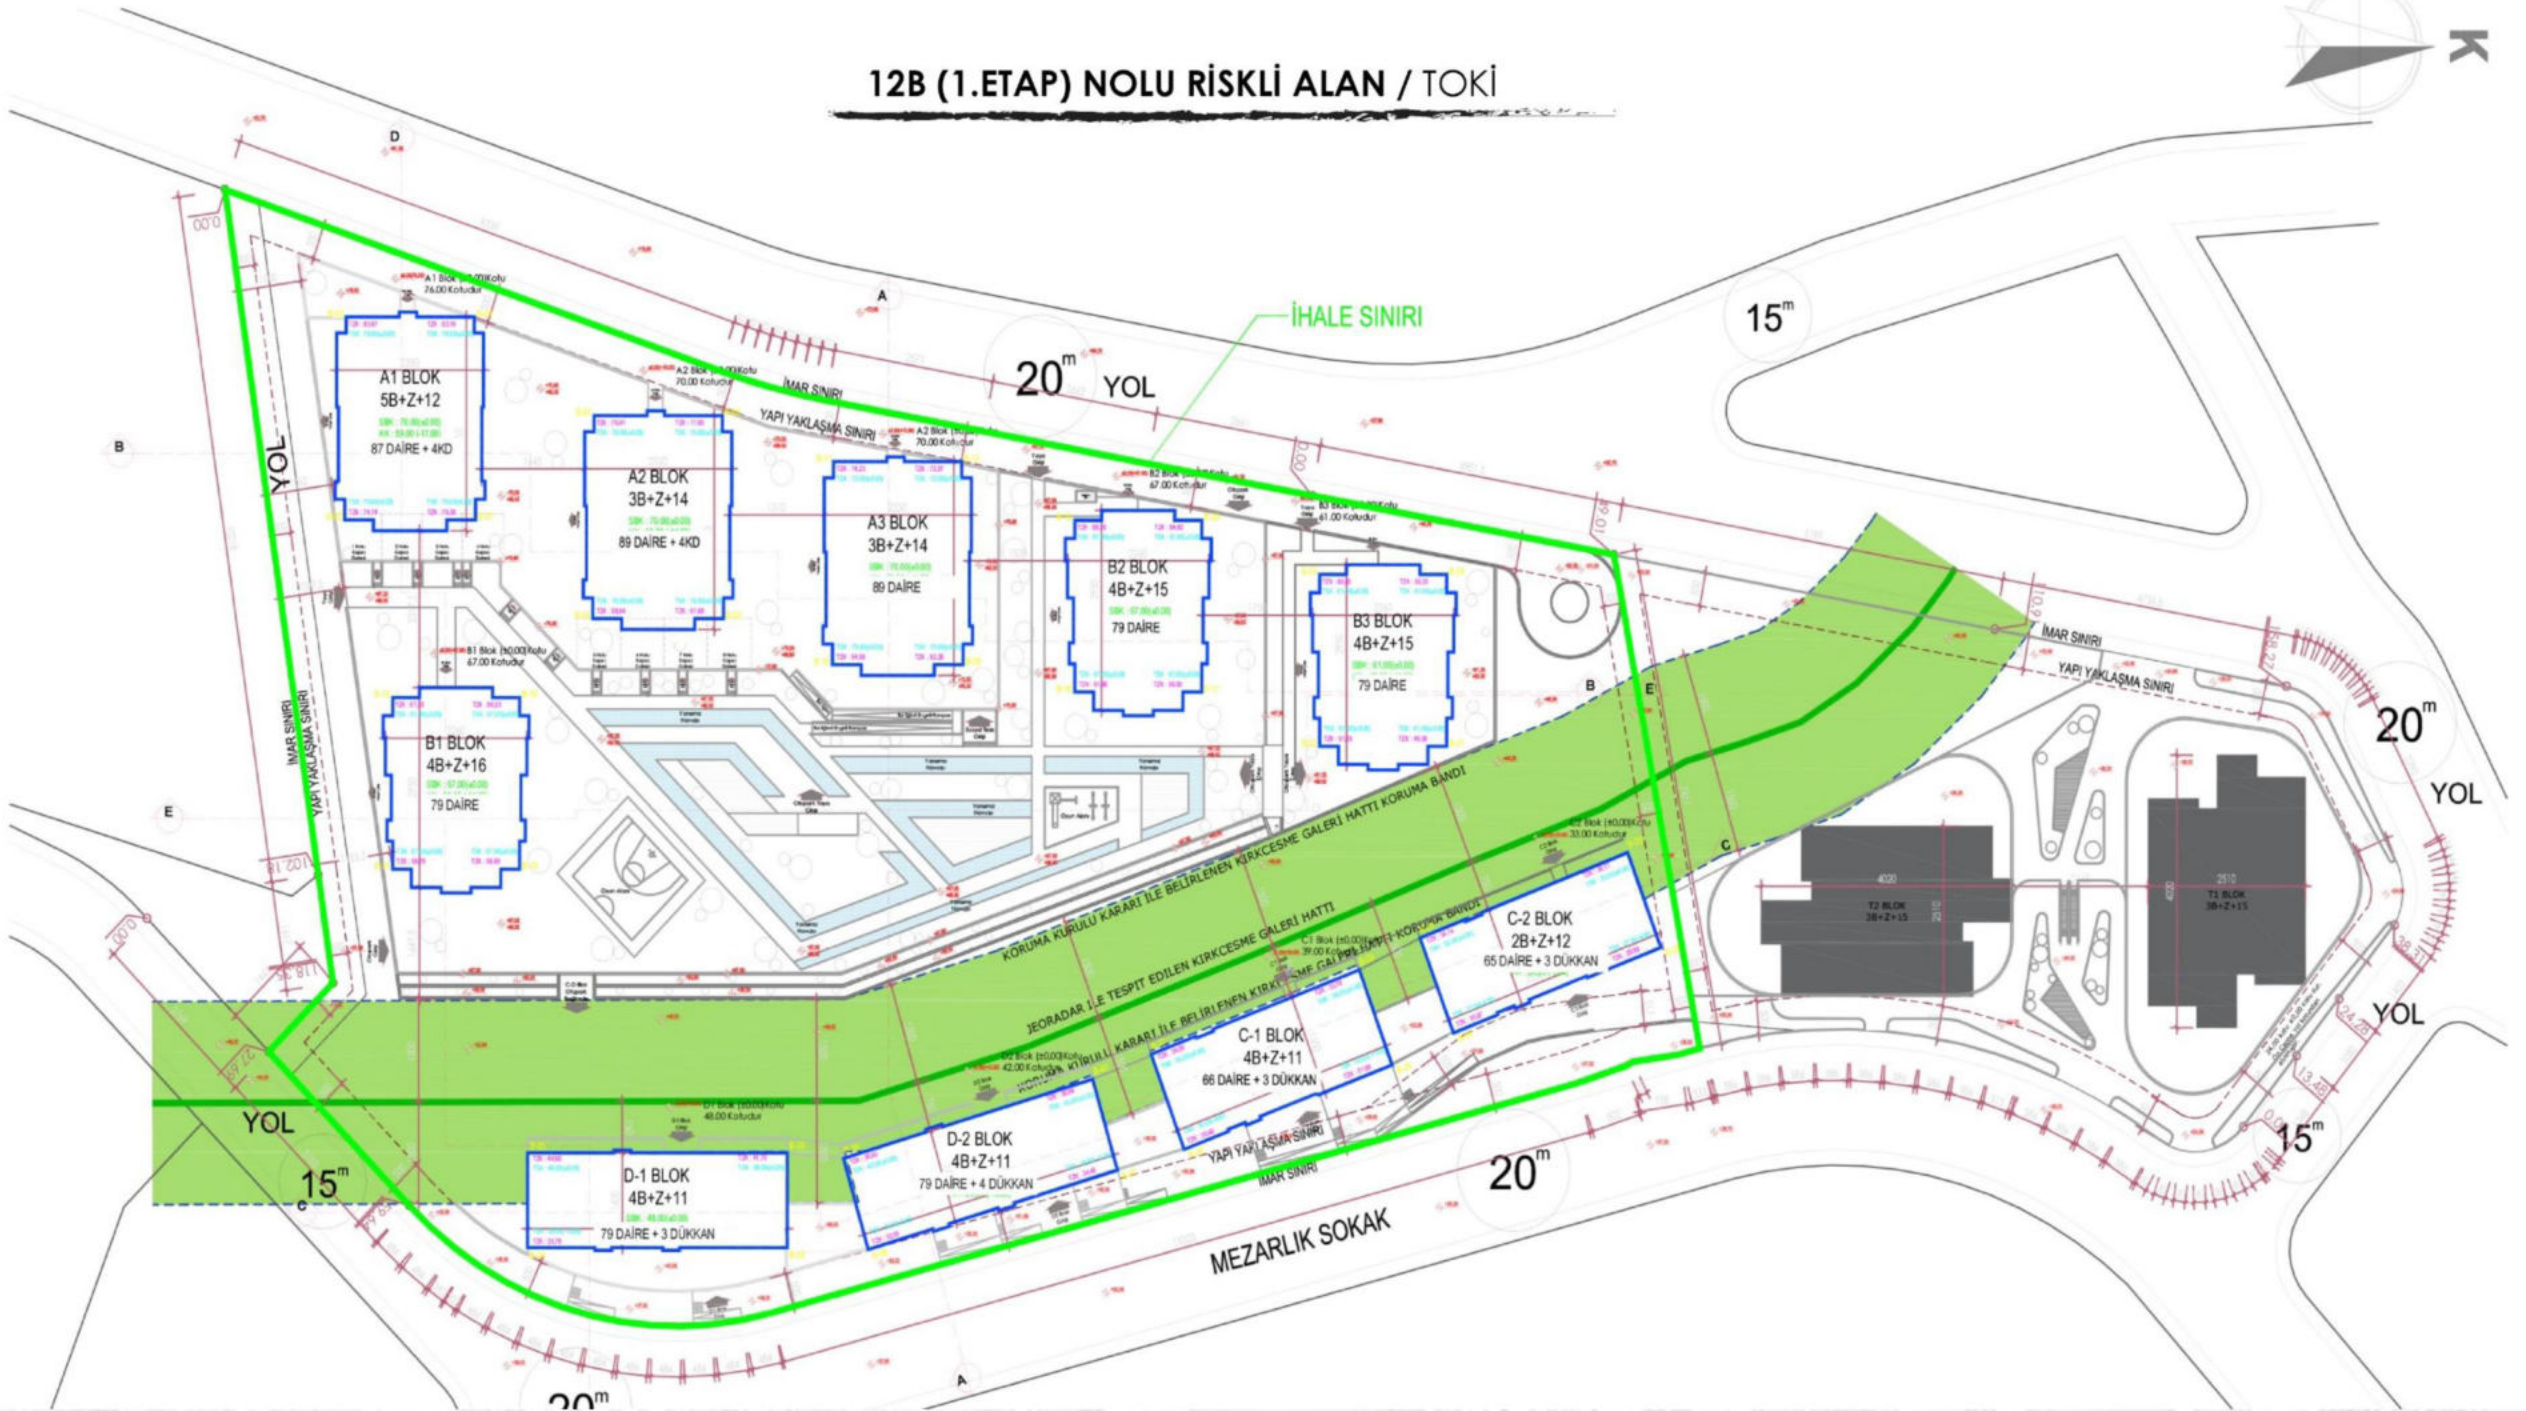



12B (1.ETAP) NOLU RİSKLİ ALAN / TOKİ



12B (1.ETAP) NOLU RİSKLİ ALAN / TOKİ









