


8A NOLU RİSKLİ ALAN KAZIMKARABEKİR FEVZİÇAKMAK PROJESİ



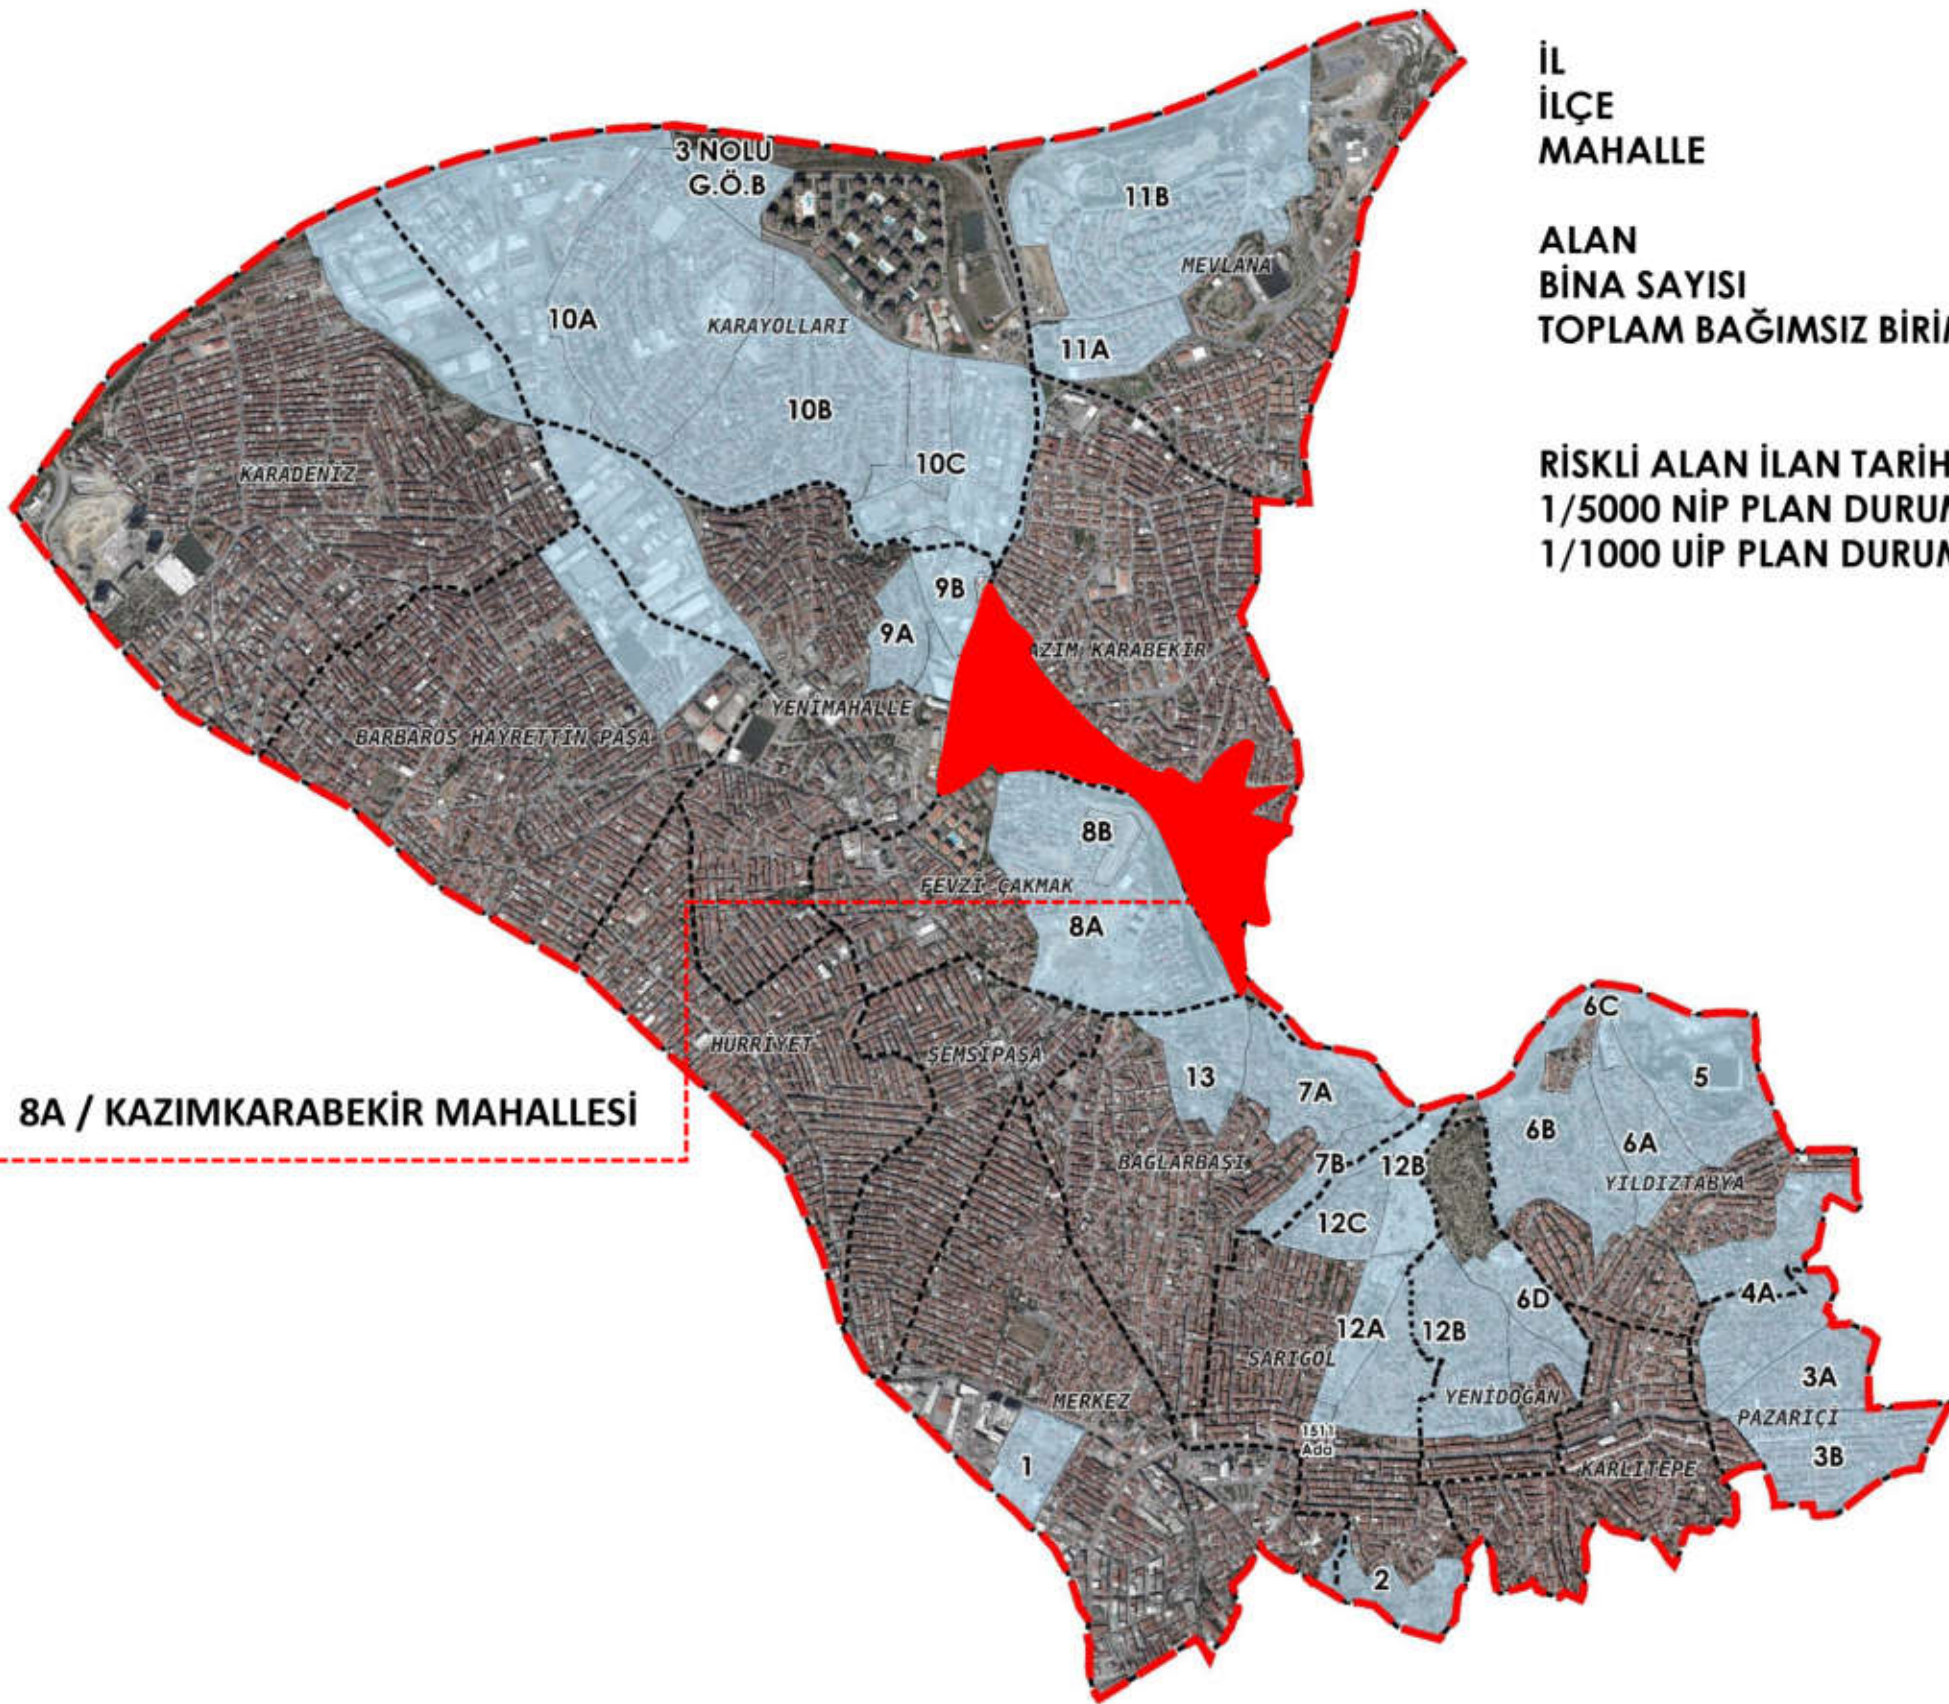

8A / KAZIMKARABEKİR MAHALLESİ

İL	: İSTANBUL
İLÇE	: GAZİOSMANPAŞA
MAHALLE	: BAĞLARBAŞI
ALAN	: 556,635.00 M ²
BİNA SAYISI	: 336
TOPLAM BAĞIMSIZ BİRİM SAYISI	: 1191
RİSKLİ ALAN İLAN TARİHİ	: 2012/4099 (İptal)
1/5000 NİP PLAN DURUMU	: VAR (08.11.2016)
1/1000 UİP PLAN DURUMU	: VAR (08.11.2016)



