


# 8C NOLU RİSKLİ FEVZİÇAKMAK ALAN KAZIMKARABEKİR PROJESİ



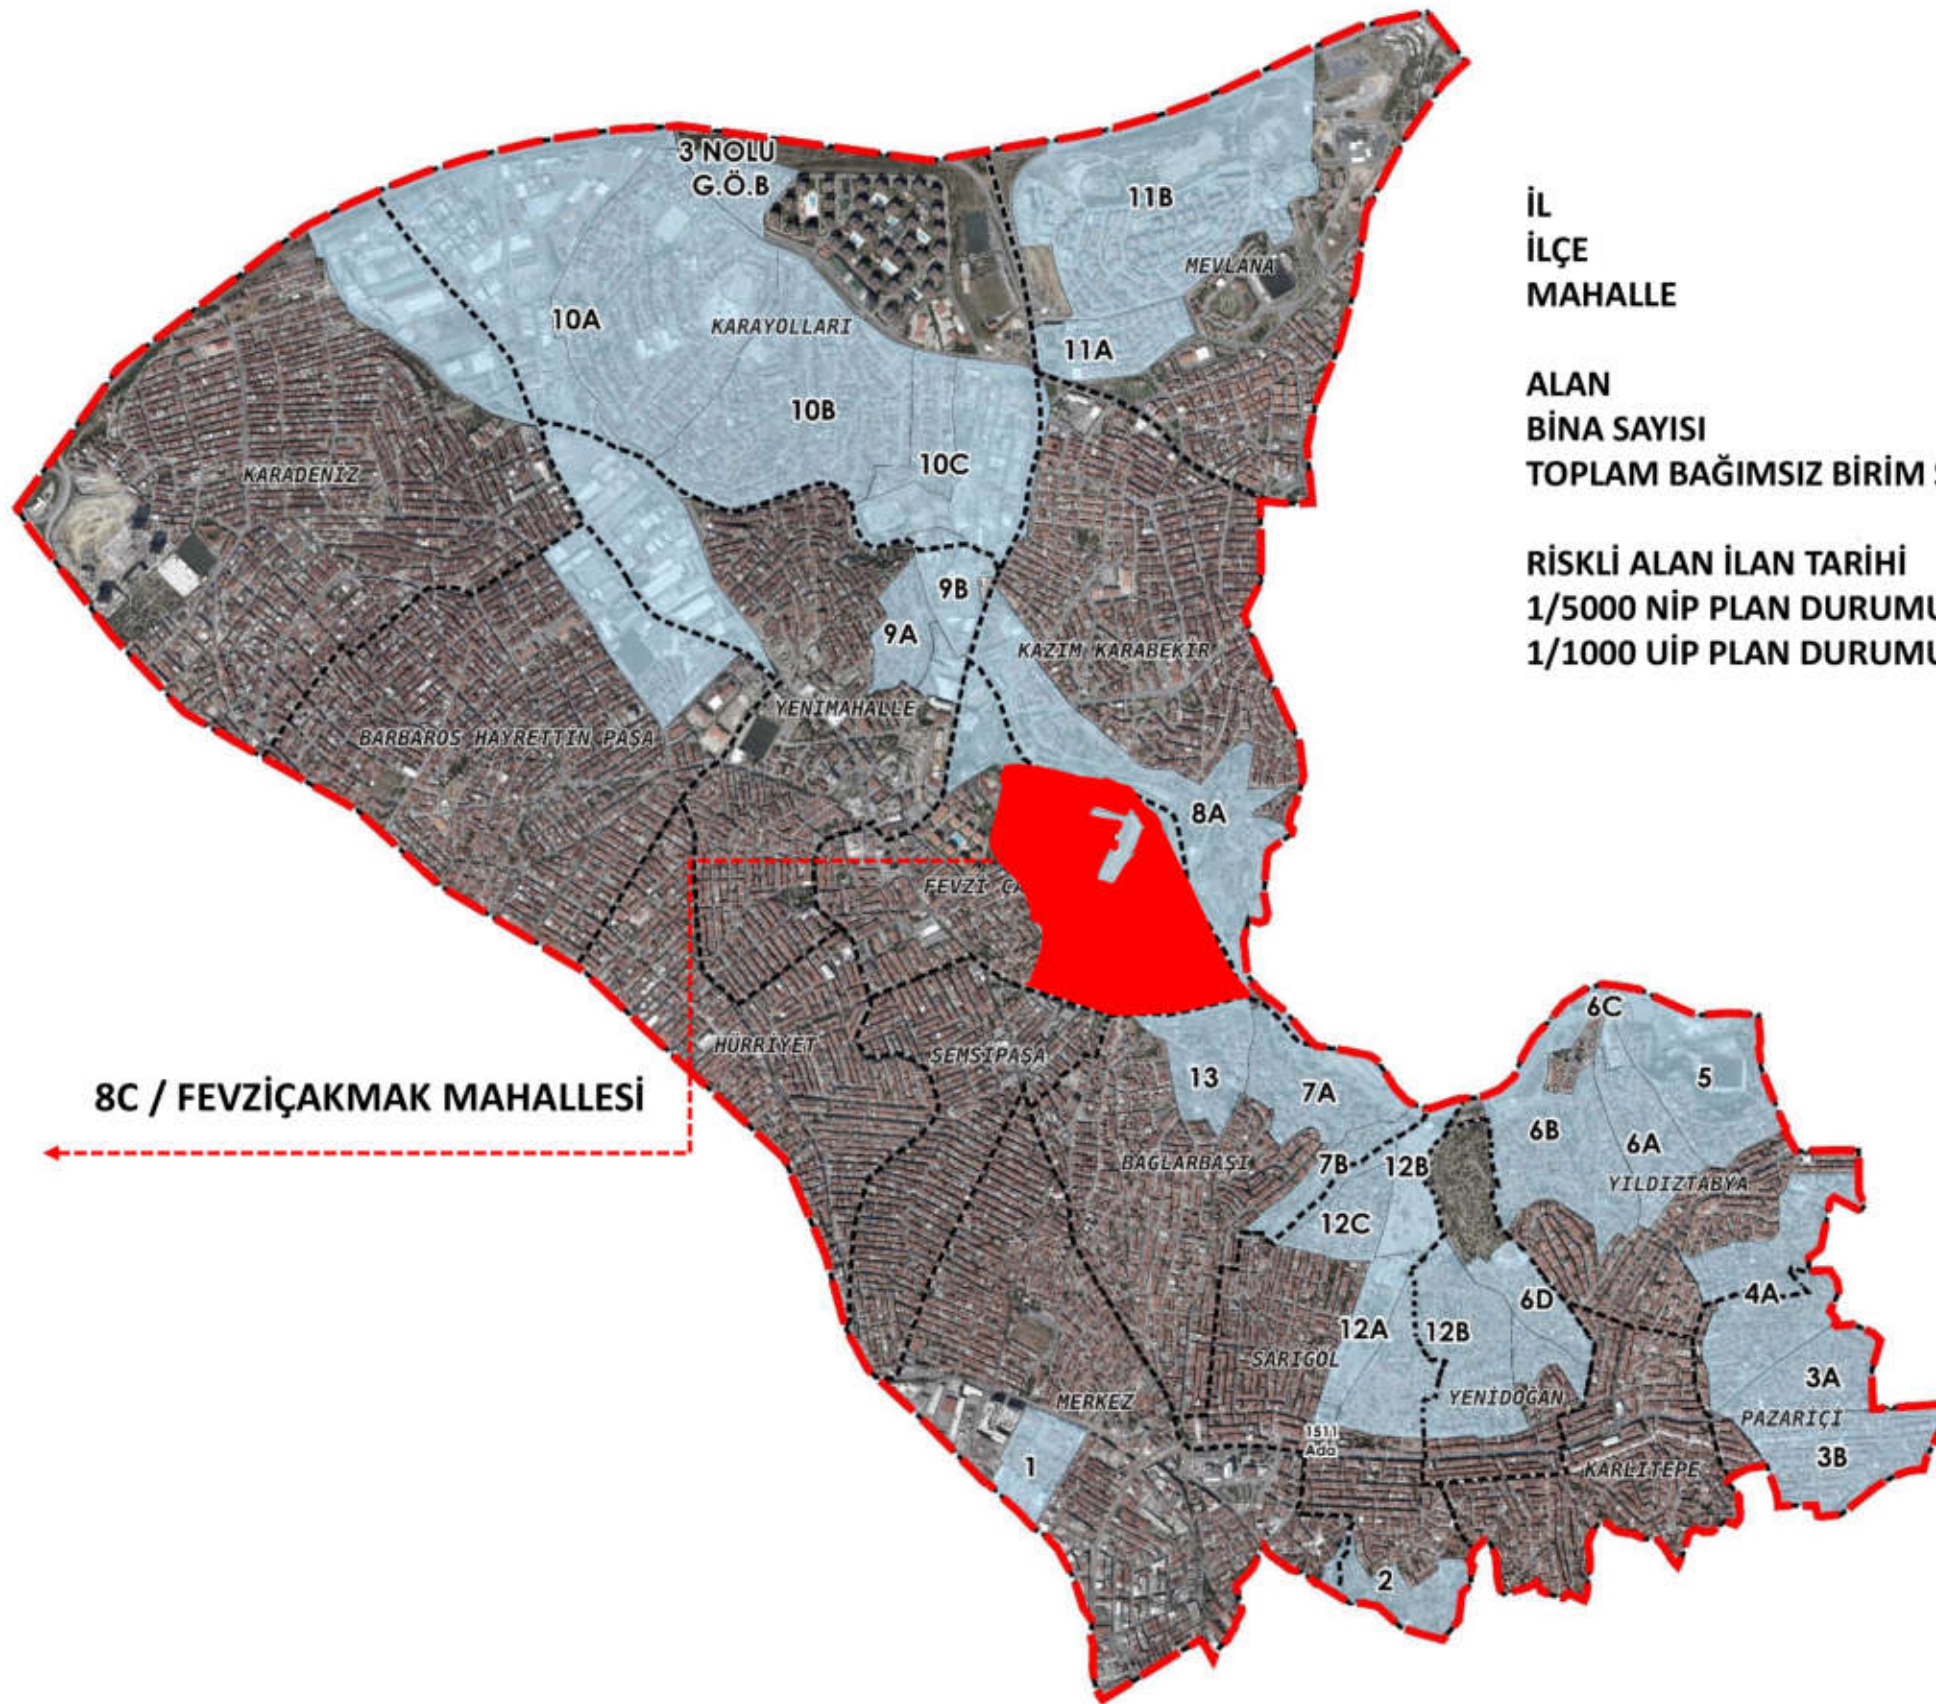

İL  
İLÇE  
MAHALLE

: İSTANBUL  
: GAZİOSMANPAŞA  
: BAĞLARBAŞI

ALAN  
BİNA SAYISI  
TOPLAM BAĞIMSIZ BİRİM SAYISI

: 319.759,32 m<sup>2</sup>  
: 537  
: 4007


RİSKLİ ALAN İLAN TARİHİ  
1/5000 NİP PLAN DURUMU  
1/1000 UİP PLAN DURUMU

: 201/4099  
: VAR (26.09.2019 )  
: VAR (26.09.2019  
22.07.2020  
10.12.2020 )

8C / FEVZİÇAKMAK MAHALLESİ



1/1000 Ölçekli Uygulama İmar Planı

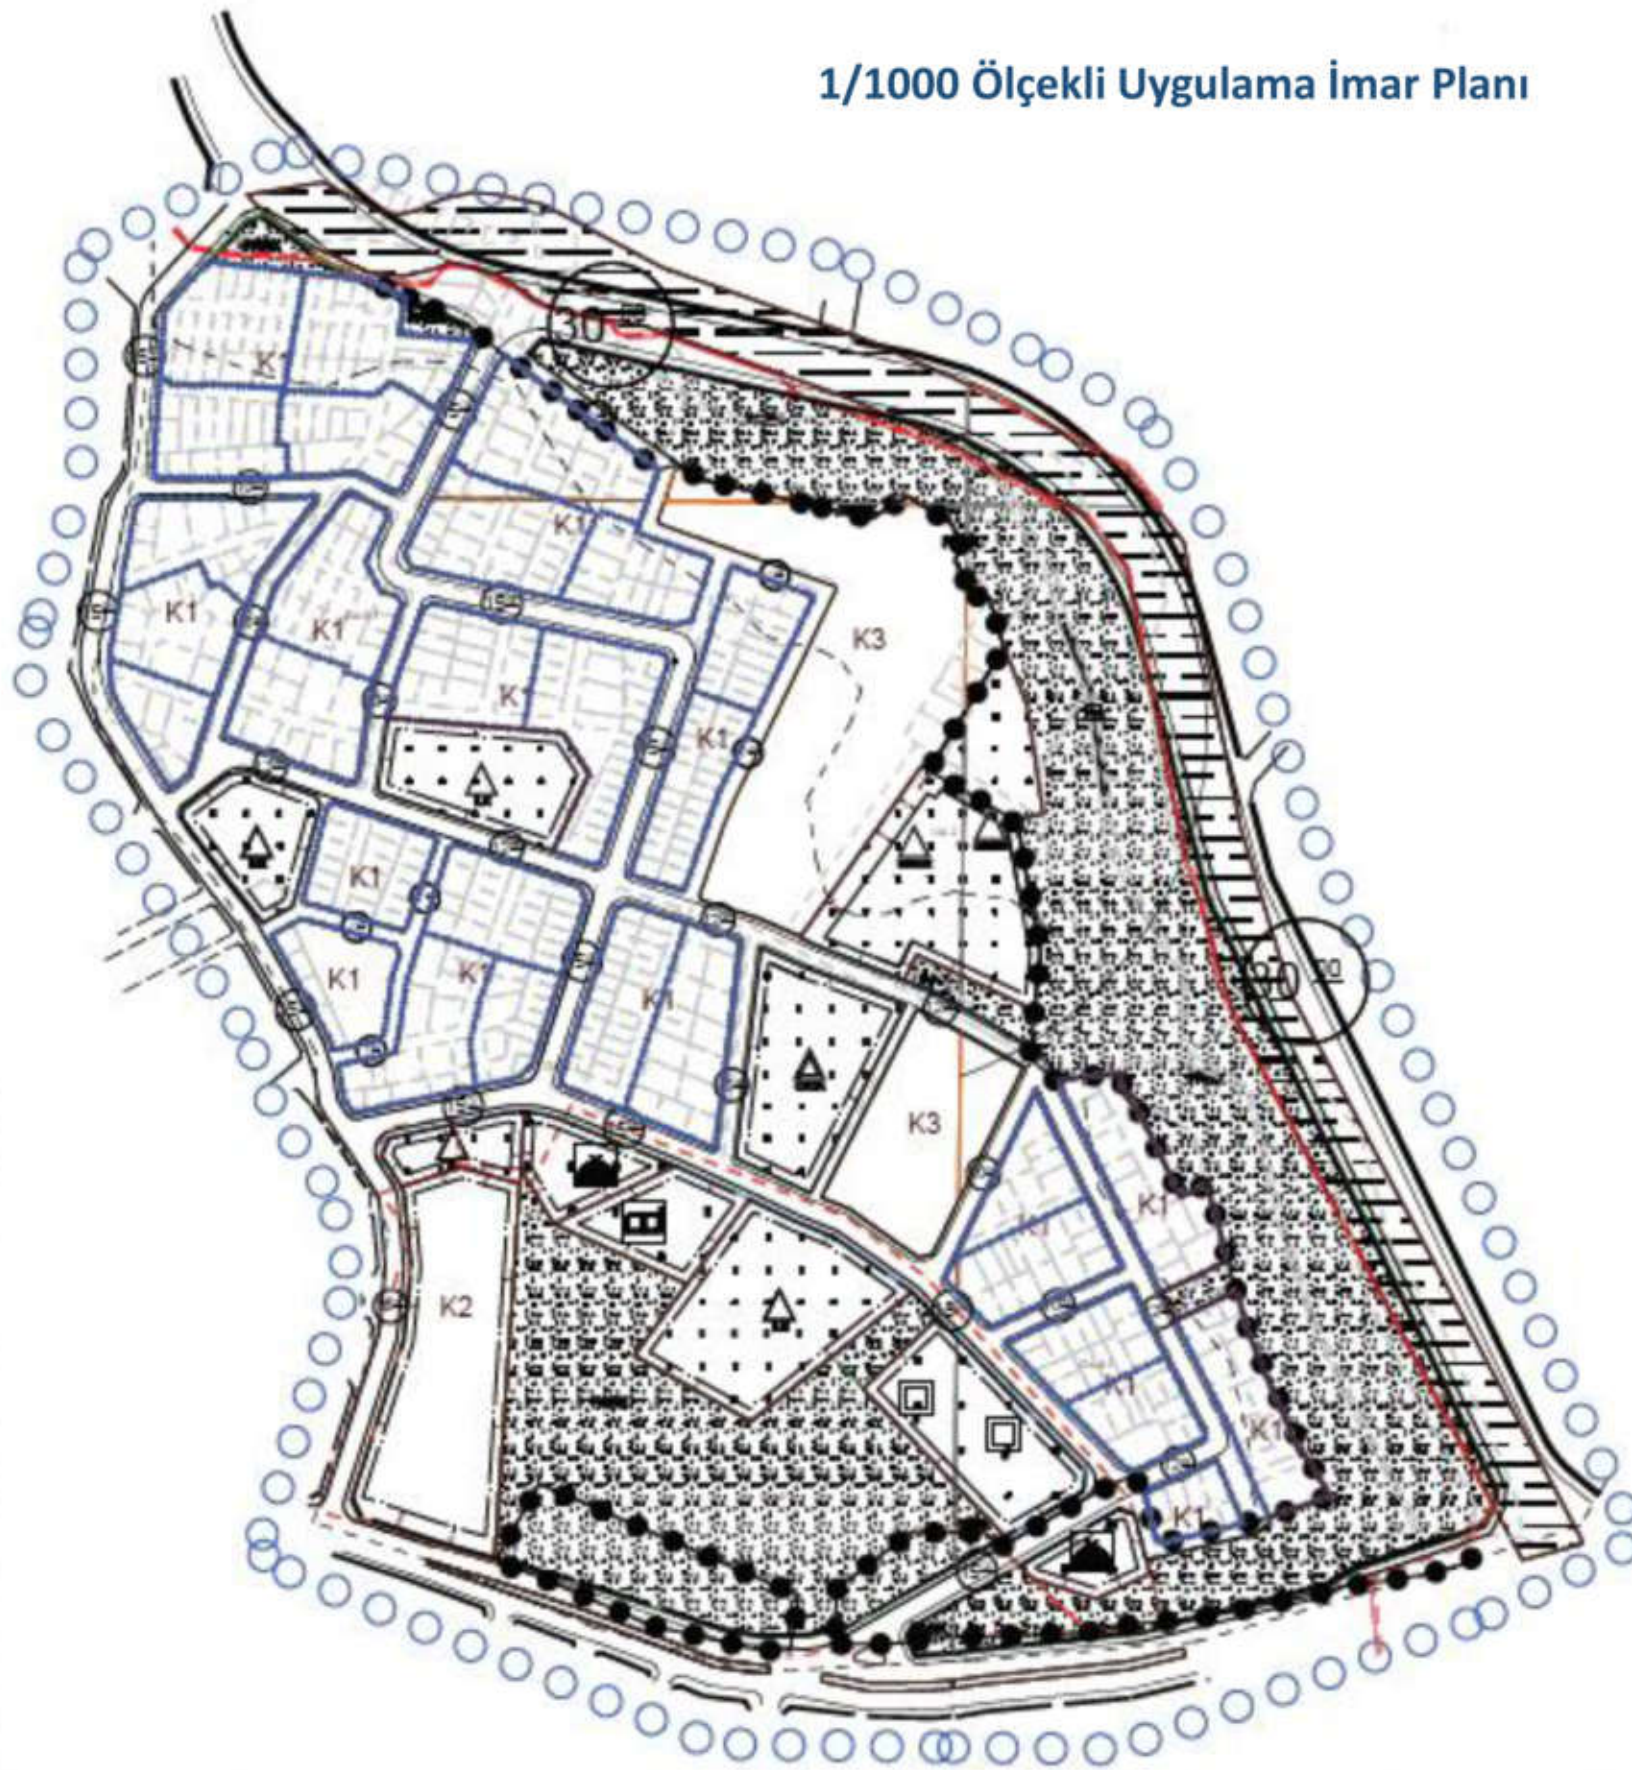



PROJE ALANI İÇERİSİNDE YAPILMASI PLANLANAN STADYUM PROJESİ GÖRSELLERİ



PROJE ALANI İÇERİSİNDE YAPILMASI PLANLANAN STADYUM PROJESİ GÖRSELLERİ

