


9A NOLU RİSKLİ YENİMAHALLE ALAN PROJESİ



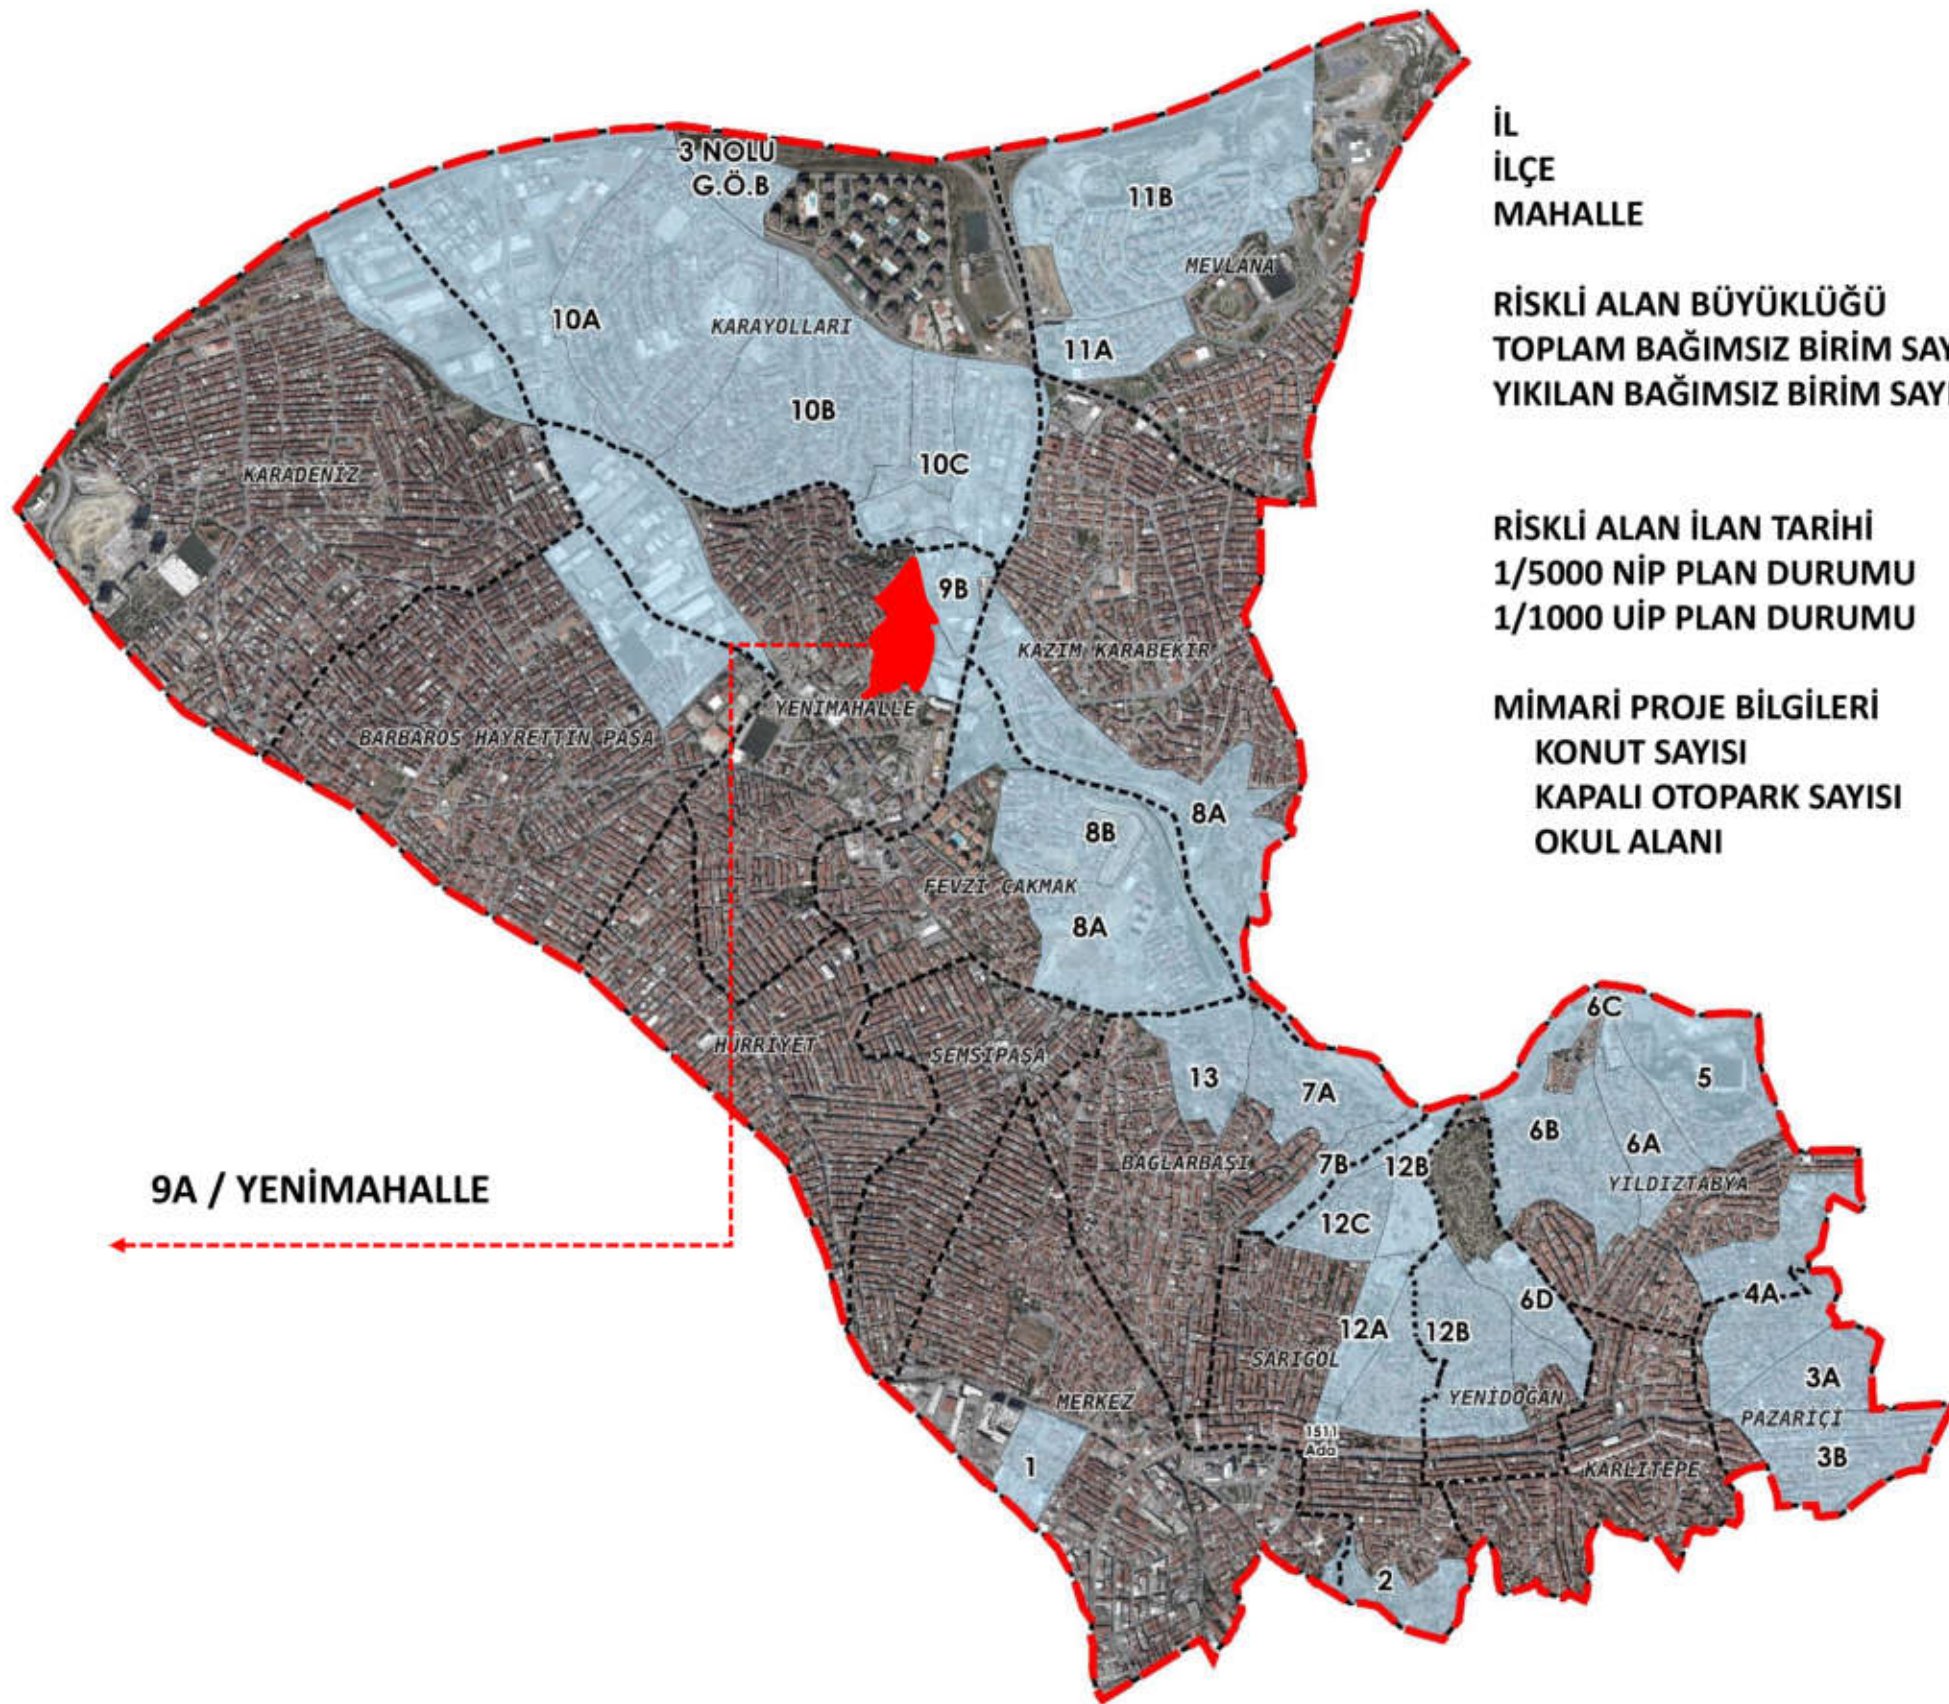

9A / YENİMAHALLE

İL	: İSTANBUL
İLÇE	: GAZİOSMANPAŞA
MAHALLE	: YENİMAHALLE
RİSKLİ ALAN BÜYÜKLÜĞÜ	: 65.552 m ²
TOPLAM BAĞIMSIZ BİRİM SAYISI	: 279
YIKILAN BAĞIMSIZ BİRİM SAYISI	: 236
RİSKLİ ALAN İLAN TARİHİ	: 2012/4099
1/5000 NİP PLAN DURUMU	: VAR (11.06.2020)
1/1000 UİP PLAN DURUMU	: VAR (11.06.2020)
MİMARİ PROJE BİLGİLERİ	
KONUT SAYISI	: 872
KAPALI OTOPARK SAYISI	: 872
OKUL ALANI	: 48 DERSLİKLİ 2 OKUL




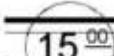
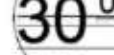



9A+9C NOLU RİSKLİ ALAN / YENİ MAHALLE



11.06.2020 tt 1/1000 ölç. U.İ.P.

LEJAND

	PLAN ONAMA SINIRI
	RİSKLİ ALAN SINIRI
	JEOLOJİK ALAN SINIRI
	ÖNLEM ALINABİLECEK NİTELİKTE ŞİŞME, OTURMA AÇISINDAN SORUNLU ALANLAR
	KÜÇÜKKÖY DERESİ YAPILAŞMASIZ ALANI
	KÜÇÜKKÖY DERESİ TAŞKIN ÖNLEMLİ YAPILAŞMA SINIRI
	YAPI YAKLAŞMA SINIRI
	KONUT ALANI
	TİCARET+KONUT ALANI
	İLKOKUL - ORTAOKUL ALANI
	ÖZEL EĞİTİM ALANI
	SOSYAL KÜLTÜREL TESİS ALANI
	PARK
	CAMİİ ALANI

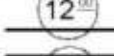	1. DERECE YOL		3. DERECE YOL
	2. DERECE YOL		4. DERECE YOL (YAYA YOLU)
	3. DERECE YOL		5. DERECE YOL (YAYA YOLU)

